

PROJECT INFORMATION:


KEATON
901 HEIGHTS BLVD.
HOUSTON, TX. 77008

DESIGNER:



JACKIE SCHWAGER
2023 OAK SHORES DR.
JACKIERSCHWAGER@GMAIL.COM

SHEETS:

- CS - COVER SHEET
 - ID - 1A PARTICION PLAN FIRST FLOOR
 - ID - 1B PARTICIAN PLAN SECOND FLOOR
 - ID - 2 ENLARGED KITCHEN RCP
 - ID - 3A POWER PLAN FIRST FLOOR
 - ID - 3B POWER PLAN SECOND FLOOR
 - ID - 4A FINISH PLAN FIRST FLOOR
 - ID - 4B FINISH PLAN SECOND FLOOR
 - ID - 4C FINISH SCHEDULE AND LEGEND
 - ID - 5A FURNITURE PLAN FIRST FLOOR
 - ID - 5B FURNITURE PLAN SECOND FLOOR
 - ID - 5C FURNITURE SCHEDULE
 - ID -6A ELEVATIONS
 - ID -6B ELEVATIONS
 - ID -6C ELEVATIONS
- ID-7A SECTIONS
 - ID-7B SECTIONS
 - ID-7B SECTIONS
 - ID-8 EXTERIOR PLANS

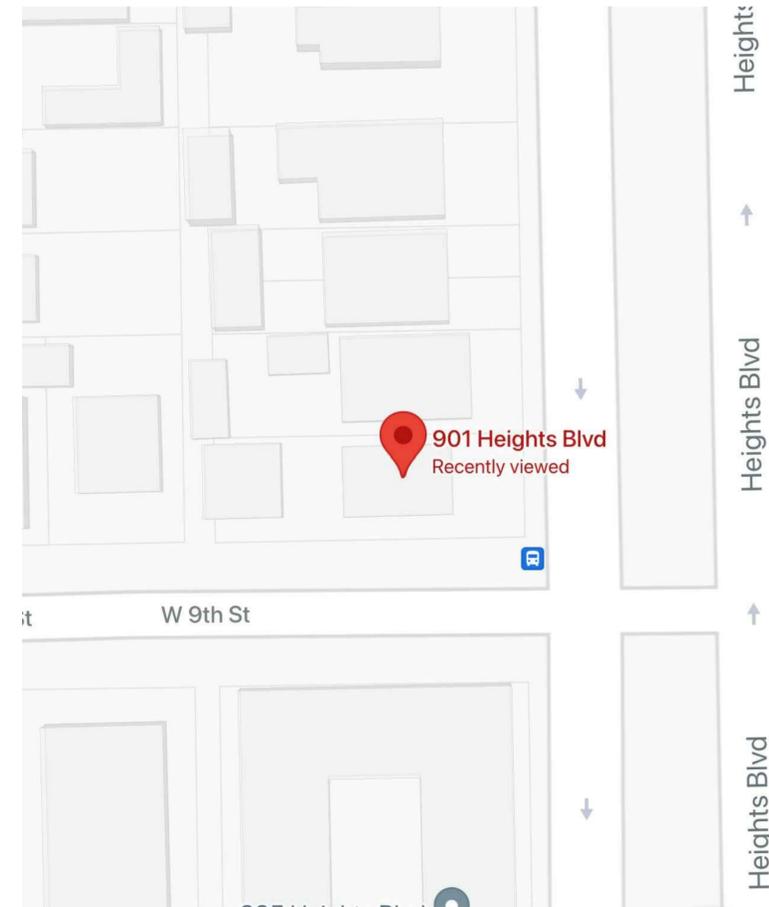

SYMBOLS:

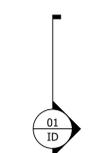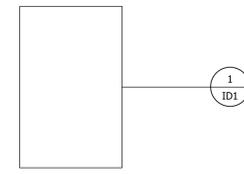-  NORTH ARROW
-  DRAWING NUMBER
SHEET NUMBER SINGLE CALLOUT
-  SECTION CALLOUT
-  DRAWING NUMBER
SHEET NUMBER DETAIL
-  LABEL



KEATON
901
HEIGHTS
BLVD.
HOUSTON
TX. 77008

PROJECT:

RESIDENTIAL
DESIGN
INDS 2313

REVISIONS

| | | |
|---|--|--|
| 6 | | |
| 5 | | |
| 4 | | |
| 3 | | |
| 2 | | |
| 1 | | |

DATE:11/24/21

DRAFTED BY:


JACKIE
SCHWAGER

SHEET
CONTENTS:

TITLE
SHEET

SHEET:

CS

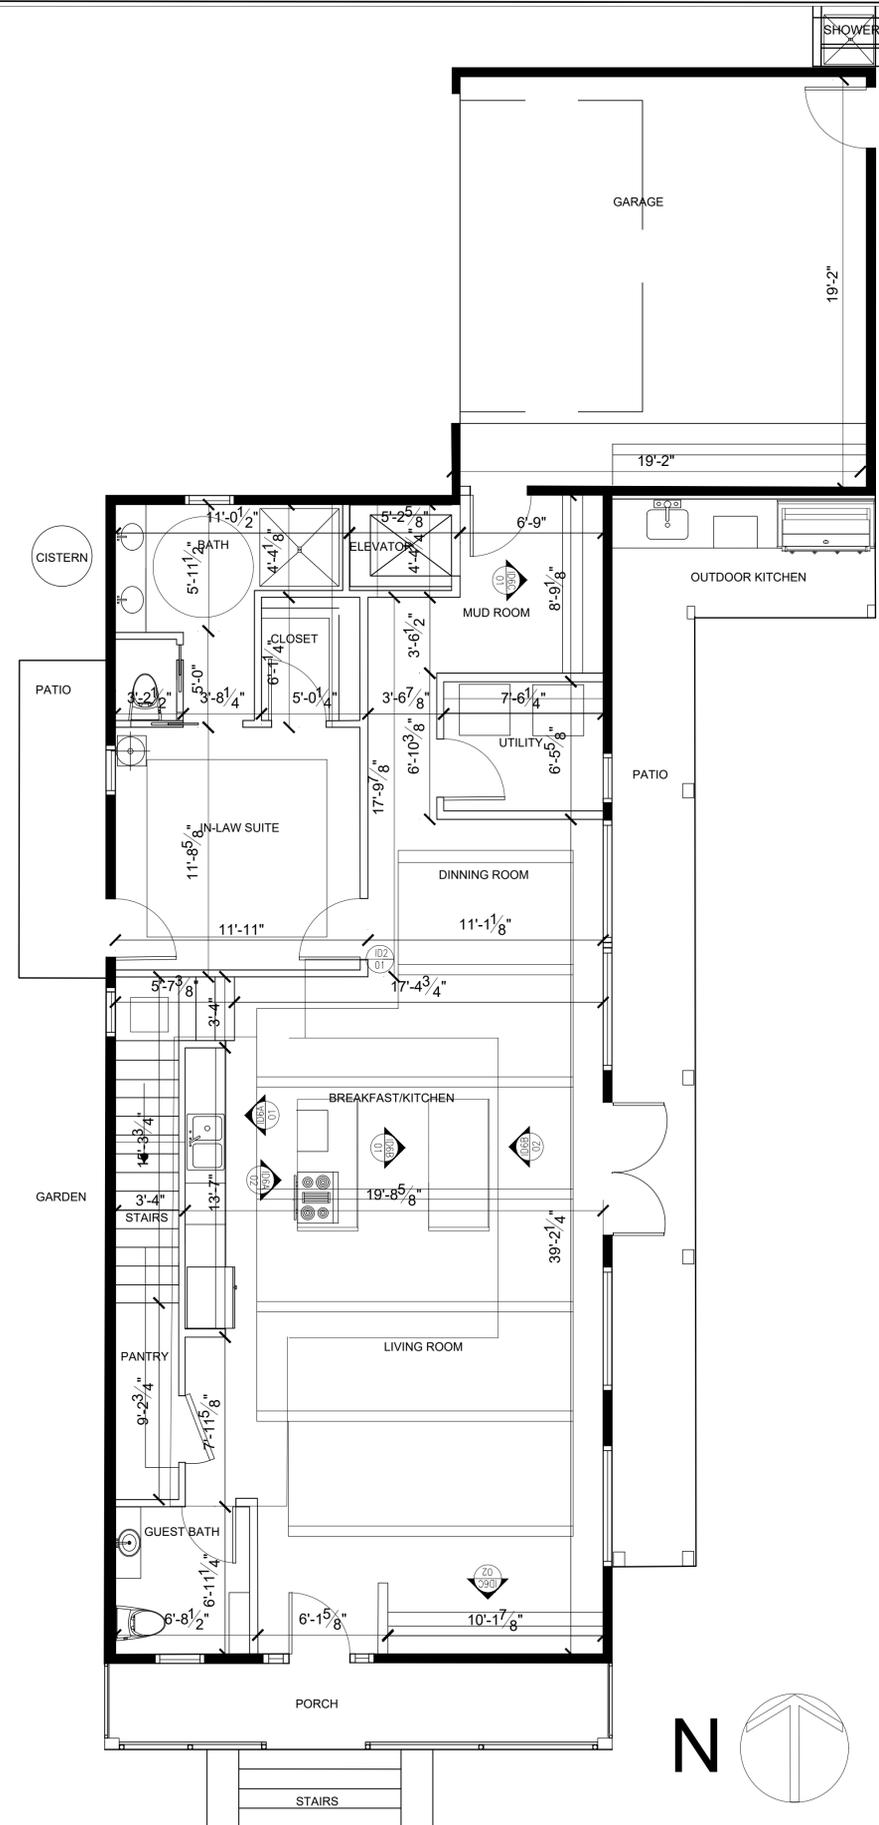

| LEGEND | |
|--------|----------------|
| | EXISTING WALLS |
| | NEW WALLS |

GENERAL NOTE
 INTERIOR WALLS 4 1/2" BLOCKING TO BE LOCATED BEHIND ALL ACCESSIBILITY HARDWARE, SUCH AS GRAB BARS.
 ALL WORK SHALL BE DONE IN ORDINANCE, WITH APPLICABLE CODES AND STANDARDS. DIMENSIONS ARE NOT ADJUSTABLE U.N.O.
 ALL INTERIOR PARTITIONS WILL BE 16" WOOD STUDS U.N.O.
 DO NOT SCALE THE DRAWINGS
 *ONLY NORMAL INDUSTRY STANDARD TOLERANCES ARE ACCEPTABLE FROM INDICATED DIMENSION, AND THE DESIGNER MUST BE NOTIFIED.

1 PARTITION PLAN FLOOR 1
 SCALE 1/4" = 1' - 0"



PROJECT:
 KEATON
 901
 HEIGHTS
 BLVD.
 HOUSTON
 TX. 77008

RESIDENTIAL
 DESIGN
 INDS 2313

| REVISIONS | |
|-----------|--|
| 6 | |
| 5 | |
| 4 | |
| 3 | |
| 2 | |
| 1 | |

DATE: 11/24/21

DRAFTED BY:
 JACKIE
 SCHWAGER

SHEET
 CONTENTS:
 PARTATION
 PLAN

SHEET:
 ID1-A



PROJECT:
 KEATON
 901
 HEIGHTS
 BLVD.
 HOUSTON
 TX. 77008

RESIDENTIAL
 DESIGN
 INDS 2313

REVISIONS

| | | |
|---|--|--|
| 6 | | |
| 5 | | |
| 4 | | |
| 3 | | |
| 2 | | |
| 1 | | |

DATE: 11/24/21


DRAFTED BY:

JACKIE
 SCHWAGER

SHEET
 CONTENTS:
 PARTATION
 PLAN

SHEET:

ID-1B

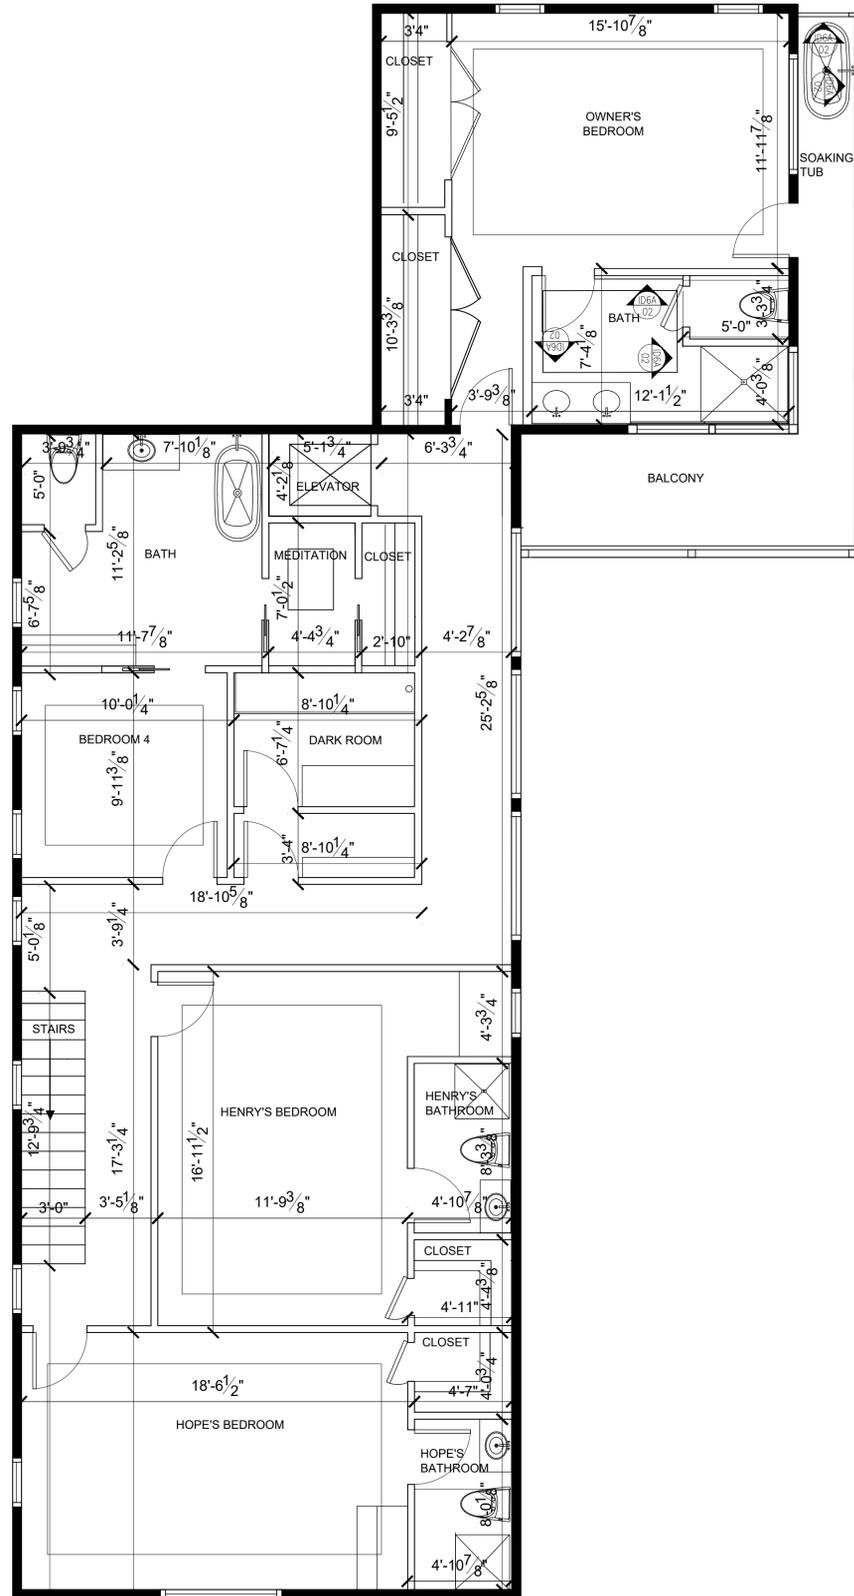

LEGEND

- EXISTING WALLS
- NEW WALLS

GENERAL NOTE

INTERIOR WALLS 4 1/2" BLOCKING TO BE LOCATED BEHIND ALL ACCESSIBILITY HARDWARE, SUCH AS GRAB BARS.
 ALL WORK SHALL BE DONE IN ORDINANCE, WITH APPLICABLE CODES AND STANDARDS. DIMENSIONS ARE NOT ADJUSTABLE U.N.O.
 ALL INTERIOR PARTITIONS WILL BE 16" WOOD STUDS U.N.O.
 DO NOT SCALE THE DRAWINGS *ONLY NORMAL INDUSTRY STANDARD TOLERANCES ARE ACCEPTABLE FROM INDICATED DIMENSION, AND THE DESIGNER MUST BE NOTIFIED.



1 PARTITION PLAN FLOOR 2
 SCALE 1/4" = 1' - 0"



KEATON
901
HEIGHTS
BLVD.
HOUSTON
TX. 77008

PROJECT:

RESIDENTIAL
DESIGN
INDS 2313

REVISIONS

| | | |
|---|--|--|
| 6 | | |
| 5 | | |
| 4 | | |
| 3 | | |
| 2 | | |
| 1 | | |

DATE:11/24/21

DRAFTED BY:
JACKIE
SCHWAGER

SHEET
CONTENTS:
ENLARGED
KITCHEN
PLAN

SHEET:

ID2-B

| LIGHTING | | |
|----------|-------------------|---|
| | RECESSED LIGHTING | WAC LIGHTING 3"W |
| | PENDANT | KRAVET CATHY PENDANT 10"H X 17"W |
| | PENDANT | HERITAGE COOPER LANTERN 31"H X 21"W |
| | PENDANT | ARTERIORES FRANK PANTERIO URN PENDANT 12"W X 20"H |
| | UNDER CABINET | NICOR SELECTABLE UNDER CABINET LIGHT 1" X 30" |

ENLARGED KITCHEN LEGEND

- SINGLE POLE SWITCH
- THREE WAY SWITCH
- THREE WAY DIMMER SWITCH
- DUPLEX RECEPTACLE OUTLET - 110 VOLT
- SMOKE DETECTOR HARDWIRED W/ BATTERY BACKUP
- 42" DUPLEX OUTLET 42" AFF
- GFI GROUND FAULT CIRCUIT INTERRUPTER
- DEDICATED DUPLEX OUTLET

GENERAL NOTES:
 ALL CEILINGS TO BE 10'-0" U.N.O.
 ALL RECESSED LIGHTING SAME U.N.O.
 ALL OUTLETS TO BE INSTALLED 18" AFF U.N.O.
 ALL CEILINGS ARE SMOOTH DRYWALL U.N.O.
 ALL SWITCH PLATES TO BE WHITE.
 ALL SWITCHES TO BE AT 48" U.N.O.
 INSTALLATION OF ALL WORK SHALL BE IN ORDINANCE
 WITH LOCAL CODES, ORDINANCES, AND REGULATIONS.

| CEILING DESIGN | |
|----------------|------------------------|
| | 6" TRAY CEILING |
| | 6" RECLAIMED WOOD BEAM |
| | |
| | |



PROJECT:
 KEATON
 901
 HEIGHTS
 BLVD.
 HOUSTON
 TX. 77008

RESIDENTIAL
 DESIGN
 INDS 2313

REVISIONS


| | | |
|---|--|--|
| 6 | | |
| 5 | | |
| 4 | | |
| 3 | | |
| 2 | | |
| 1 | | |

DATE: 11/24/21

DRAFTED BY:
 JACKIE
 SCHWAGER

SHEET
 CONTENTS:
 ELECTRIC
 PLANS

SHEET:
 ID3-A

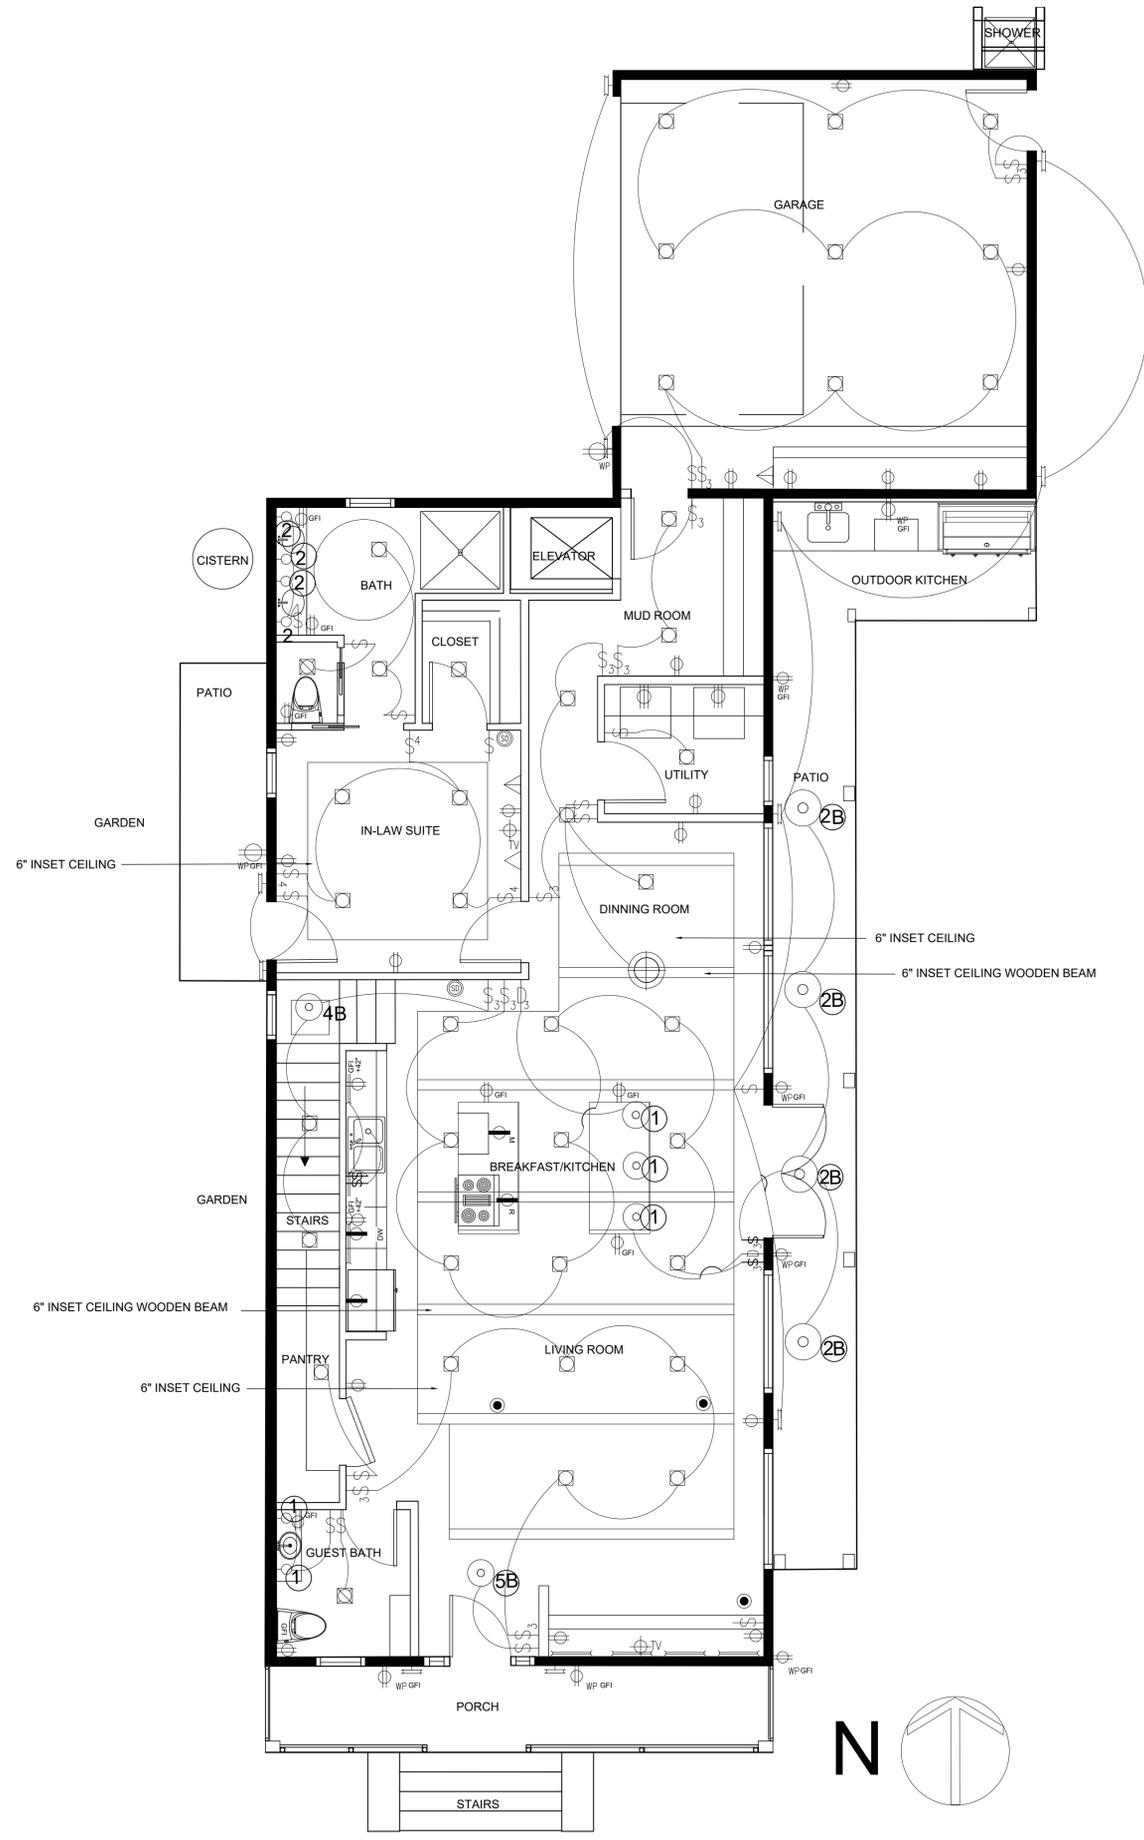

1 ELECTRIC PLAN FLOOR 1
 SCALE 1/8" = 1' - 0"



PROJECT:
KEATON
901
HEIGHTS
BLVD.
HOUSTON
TX. 77008

RESIDENTIAL
DESIGN
INDS 2313


| REVISIONS | |
|-----------|--|
| 6 | |
| 5 | |
| 4 | |
| 3 | |
| 2 | |
| 1 | |

DATE: 11/24/21

DRAFTED BY:
JACKIE
SCHWAGER

SHEET
CONTENTS:
ELECTRIC
PLANS

SHEET:
ID3-B

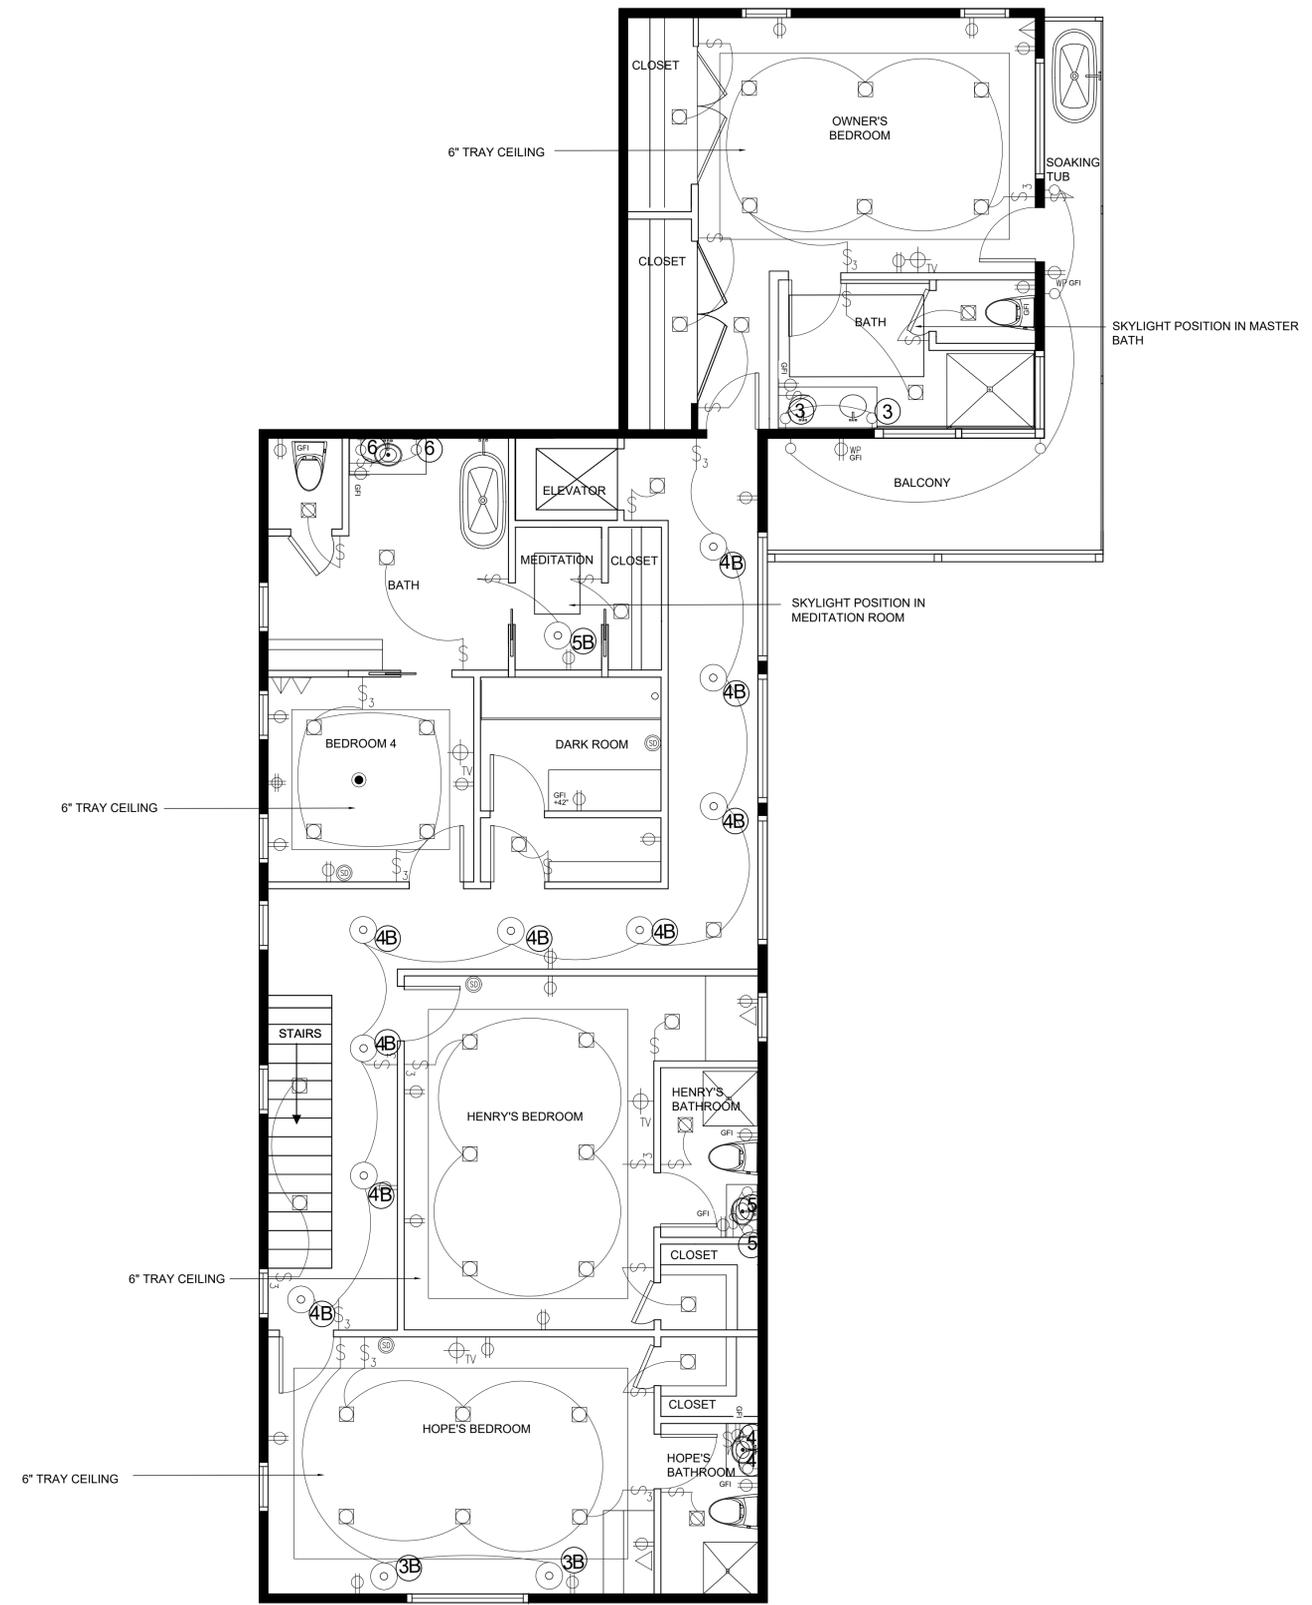

1 ELECTRIC PLAN FLOOR 2
SCALE 1/4" = 1' - 0"



| ELECTRICAL LEGEND | |
|-------------------|---|
| | SINGLE POLE SWITCH |
| | THREE WAY SWITCH |
| | FOUR WAY SWITCH |
| | DIMMER SWITCH |
| | THREE WAY DIMMER SWITCH |
| | DUPLEX RECEPTACLE OUTLET - 110 VOLT |
| | 220 VOLT RECEPTACLE OUTLET |
| | DUPLEX RECEPTACLE OUTLET - SPLIT WIRED |
| | DUPLEX RECEPTACLE OUTLET - GROUND FAULT INTERRUPTED |
| | DUPLEX RECEPTACLE OUTLET - WEATHERPROOF DEVICE |
| | 110 V CONV FOURPLEX OUTLET |
| | FLUSH FLOOR DUPLEX RECEPTACLE |
| | TELEPHONE JACK |
| | DATA (CAT 5) / VOICE |
| | CEILING MOUNTED EXHAUST FAN/LIGHT |
| | SMOKE/CARBON DETECTOR HARDWIRED W/ BATTERY BACKUP |
| | TELEVISION JACK |

| LIGHTING KEY | | |
|--------------|----------------------------|--|
| ITEM | DESCRIPTION | MANUFACTURER |
| | RECESSED LIGHTING | WAC LIGHTING 3"W |
| ○+1 | SCONCE | HAMMERTON STUDIOS 20"H X 11" W IRONWOOD TWIST |
| ○+2 | SCONCE | AERIN FLAINA TAIL SCONCE 24" H X 8" W |
| ○+3 | SCONCE | ROBERT ABBEY OLIVER ARM SCONCE 11"H X 4" W |
| ○+4 | SCONCE | REGINA ANDREW ETOILE SCONCE 17"H X 10" W |
| ○+5 | SCONCE | JOHNATHAN ADLER BRASS HAND 18"H X 9" W |
| ○+6 | SCONCE | VAUGHN KNOX SCONCE 20"H X 11"W |
| ○1B | PENDANT | KRAVET CATHY PENDANT 10"H X 17"W |
| ○2B | PENDANT | HERITAGE COOPER LANTERN 31"H X 21"W |
| ○3B | PENDANT | CHAPMAN AND MEYERS MOROVIAN STAR 20"W X 22"H |
| ○4B | PENDANT | ARTERIORS FRANK PANTERIO URN PENDANT 12"W X 20"H |
| ○5B | PENDANT | KRAVET BRIDGE HAMPTON 32"W X 19" H |
| | UNDER CABINET | NICOR SELECTABLE UNDER CABINET LIGHT 1" X 12" |
| | OUTDOOR WALL MOUNTED LIGHT | CHAPMAN AND MYERS CHESHIRE LARGE WALL LANTERN 27"H X 12" W |
| | CHANDELIER | KRAVET BARTLES CHANDELIER 36"W X 36"H |

| CEILING DESIGN LEGEND | |
|-----------------------|------------------------|
| | 6" DEEP TRAY CEILING |
| | 6" RECLAIMED WOOD BEAM |

ELECTRICAL PLAN NOTES:
 ALL RECESSED LIGHTING SAME U.N.O.
 INSTALLATION OF ALL WORK SHALL BE IN ORDINANCE WITH LOCAL CODES, ORDINANCES, AND REGULATIONS.
 ALEXA SMART HOME INSTALLED IN EVERY ROOM U.N.O.

POWER PLAN NOTES:
 ALL SWITCH PLATES TO BE WHITE.
 ALL SWITCHES TO BE AT 48" U.N.O.
 3 WAY SWITCH CIRCUIT TO CONTINUE TO SWITCH ON SECOND FLOOR.

GENERAL NOTES:
 ALL CEILINGS AT 10'-0" U.N.O.
 TRAY CEILING 6" DEEP WHERE NOTED.
 WOODEN BEAMS INSTALLED 6" DEEP WHERE INDICATED ON PLAN.
 ALL CEILINGS SMOOTH DRYWALL U.N.O.
 STONE WALL TO BE IN LIVING ROOM BUILT IN AND INSTALLED AS KITCHEN BACKSPLASH. SEE FINISH SCHEDULE ID-4C FOR INSTALLATION LOCATION.

PROJECT:
 KEATON
 901
 HEIGHTS
 BLVD.
 HOUSTON
 TX: 77008

RESIDENTIAL
 DESIGN
 INDS 2313

REVISIONS

| | | |
|---|--|--|
| 6 | | |
| 5 | | |
| 4 | | |
| 3 | | |
| 2 | | |
| 1 | | |

DATE: 11/24/21

DRAFTED BY:


JACKIE
 SCHWAGER

SHEET
 CONTENTS:

ELECTRIC
 PLANS

SHEET:

ID3-C

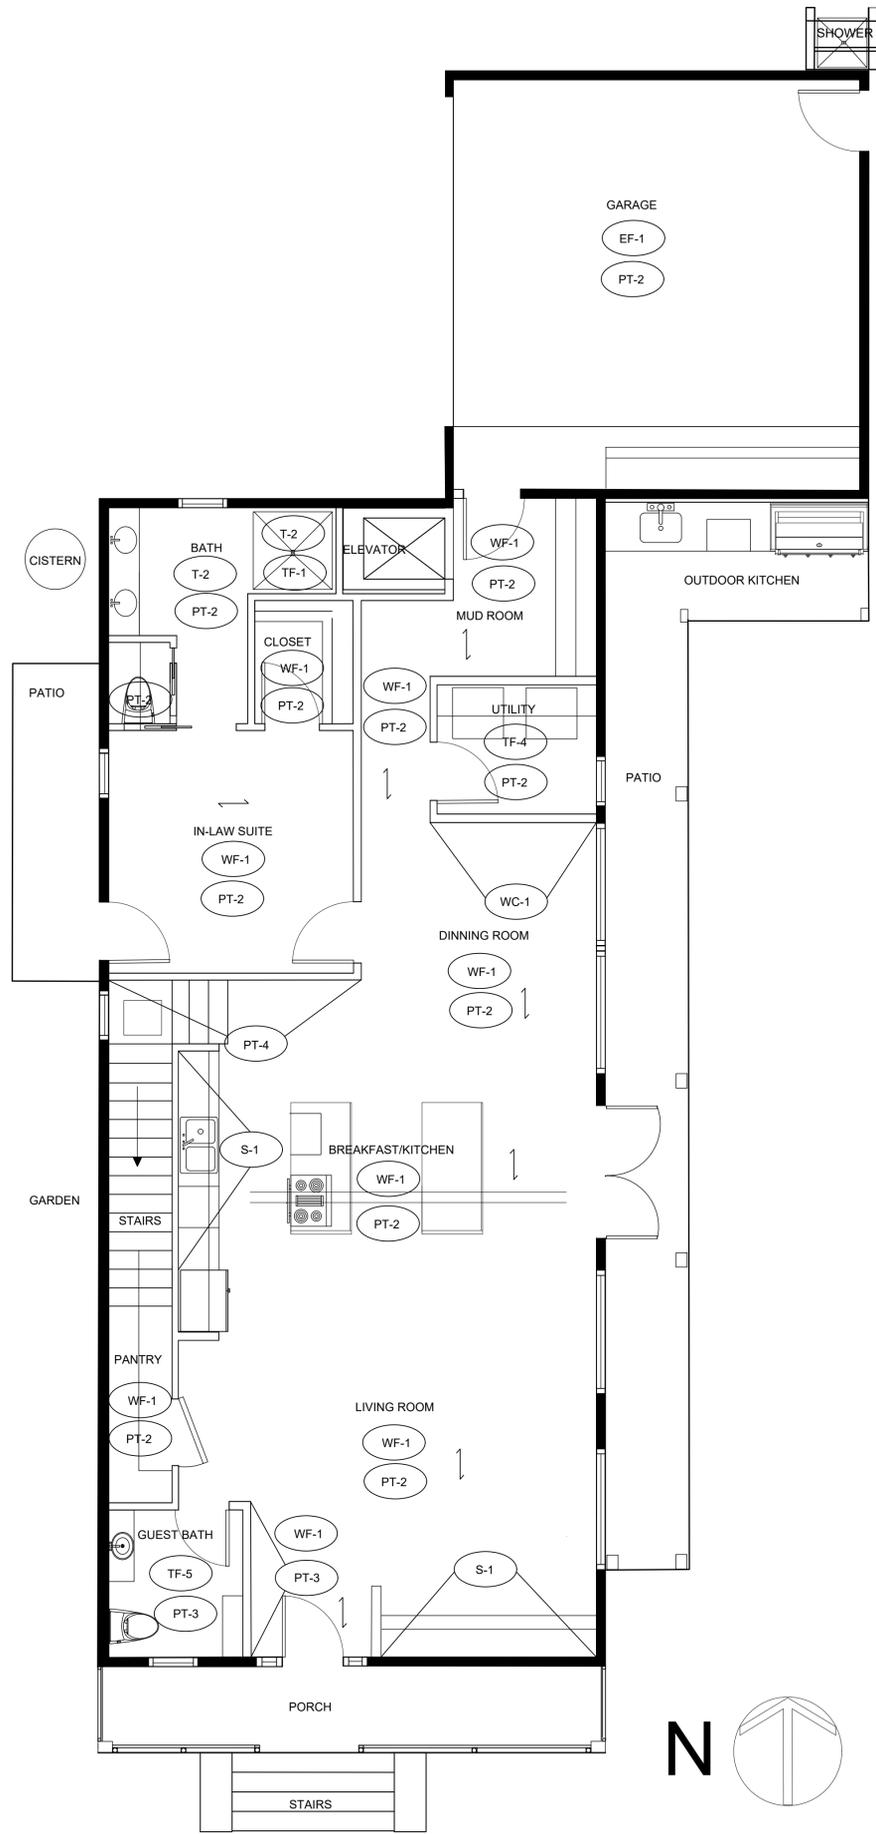

GENERAL NOTE:
 ALL CEILINGS TO BE PAINTED PT-1
 ALL PAINT TO BE NO V.O.C. PAINT
 ALL FLOORING TRANSITIONS THAT OCCUR IN A DOORWAY SHALL BE CENTERED UNDER THE DOOR IN IT'S CLOSED POSITION.
 CONTRACTOR SHALL PROVIDE PROTECTION FOR ALL FINISHED FLOOR SURFACES, EXISTING OR NEW, THROUGHOUT THE CONSTRUCTION PERIOD.
 CONTRACTOR WILL ASSUME RESPONSIBILITY FOR ALL SUBSTRATE CONDITIONS WHERE FINISHES ARE APPLIED.



PROJECT:
 KEATON
 901
 HEIGHTS
 BLVD.
 HOUSTON
 TX. 77008

RESIDENTIAL
 DESIGN
 INDS 2313

REVISIONS

| | | |
|---|--|--|
| 6 | | |
| 5 | | |
| 4 | | |
| 3 | | |
| 2 | | |
| 1 | | |


DATE: 11/24/21

DRAFTED BY:
 JACKIE
 SCHWAGER

SHEET
 CONTENTS:
 FINISH
 PLANS

SHEET:
 ID4-A

1 FINISH PLAN FLOOR 1
 SCALE 1/4" = 1' - 0"

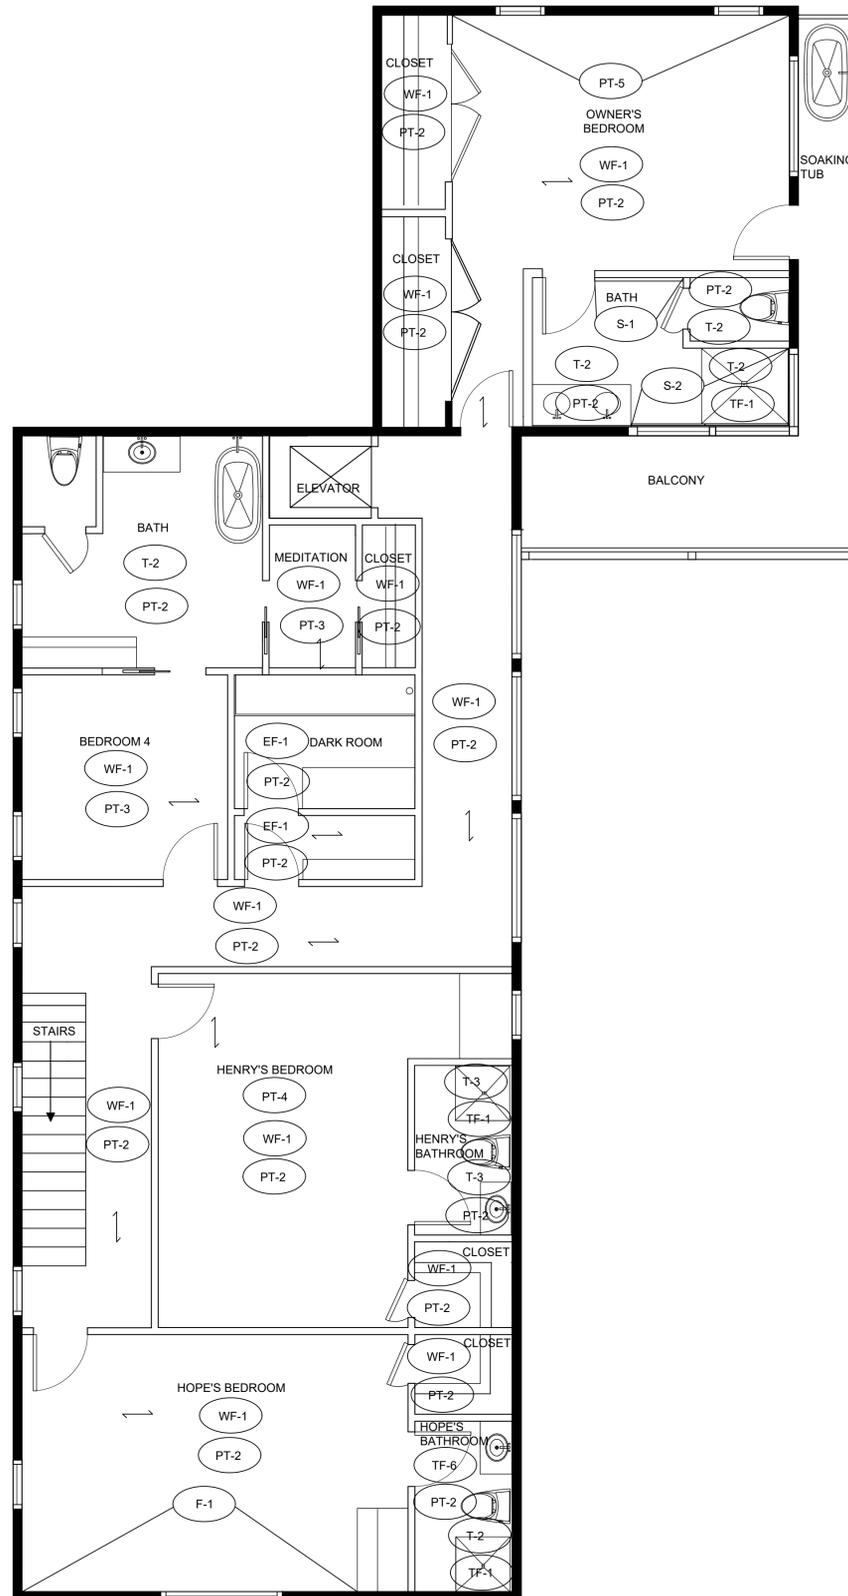

GENERAL NOTE:
 ALL CEILINGS TO BE PAINTED PT-1
 ALL PAINT TO BE NO V.O.C. PAINT
 ALL FLOORING TRANSITIONS THAT OCCUR IN A DOORWAY SHALL BE CENTERED UNDER THE DOOR IN IT'S CLOSED POSITION.
 CONTRACTOR SHALL PROVIDE PROTECTION FOR ALL FINISHED FLOOR SURFACES, EXISTING OR NEW, THROUGHOUT THE CONSTRUCTION PERIOD.
 CONTRACTOR WILL ASSUME RESPONSIBILITY FOR ALL SUBSTRATE CONDITIONS WHERE FINISHES ARE APPLIED.



1 FINISH PLAN FLOOR 2
 SCALE 1/4" = 1' - 0"



PROJECT:
 KEATON
 901
 HEIGHTS
 BLVD.
 HOUSTON
 TX. 77008

RESIDENTIAL
 DESIGN
 INDS 2313

REVISIONS

| | | |
|---|--|--|
| 6 | | |
| 5 | | |
| 4 | | |
| 3 | | |
| 2 | | |
| 1 | | |

DATE: 11/24/21

DRAFTED BY:
 JACKIE
 SCHWAGER

SHEET
 CONTENTS:
 FINISH
 PLANS

SHEET:
 ID4-B



KEATON
901
HEIGHTS
BLVD.
HOUSTON
TX. 77008

PROJECT:

RESIDENTIAL
DESIGN
INDS 2313

| REVISIONS | | |
|-----------|--|--|
| 6 | | |
| 5 | | |
| 4 | | |
| 3 | | |
| 2 | | |
| 1 | | |

DATE:11/24/21

DRAFTED BY:

JACKIE
SCHWAGER

SHEET
CONTENTS:

FINISH
PLANS

SHEET:

ID4-C

| FINISH SCHEDULE | | | | | | | | | |
|-------------------|-------|------|-------|-------|------|----------|--------|----------|---|
| ROOM NAME | FLOOR | BASE | WALLS | | | CEILINGS | | | NOTES |
| | | | NORTH | SOUTH | EAST | WEST | HEIGHT | MATERIAL | |
| ENTRY | WD-1 | WB-1 | N/A | PT-2 | PT-3 | PT-2 | 10'-0" | GYP. | CEILING TO BE PAINTED PT-1 |
| POWDER ROOM | TF-5 | WB-1 | PT-2 | PT-2 | PT-2 | PT-2 | 10'-0" | GYP | CEILING TO BE PAINTED PT-1 |
| LIVING ROOM | WF-1 | WB-1 | N/A | PT-2 | PT-2 | PT-2 | 10'-6" | GYP. | INSET CEILING 10'-6" WITH 6" INSET WOOD BEAMS. CEILING PAINT PT-1 |
| KITCHEN/BREAKFAST | WF-1 | WB-1 | PT-4 | N/A | PT-2 | PT-2 | 10'-6" | GYP. | INSET CEILING 10'-6" WITH 6" INSET WOOD BEAMS. CEILING PAINT PT-1 |
| DINING ROOM | WF-1 | WB-1 | WC-1 | N/A | PT-2 | PT-2 | 10'-6" | GYP | INSET CEILING 10'-6" WITH 6" INSET WOOD BEAMS. CEILING PAINT PT-1 |
| IN-LAW BEDROOM | WF-1 | WB-1 | PT-2 | PT-2 | PT-2 | PT-2 | 10'-6" | GYP. | INSET CEILING 10'-6". CEILING PAINT PT-1 |
| IN-LAW BATHROOM | T-2 | WB-1 | PT-2 | PT-2 | PT-2 | PT-2 | 10'-0" | GYP. | CEILING PAINT PT-1. |
| UTILITY | TF-4 | WB-1 | PT-2 | PT-2 | PT-2 | PT-2 | 10'-0" | GYP. | CEILING PAINT PT-1. |
| MUD ROOM | WF-1 | WB-1 | PT-2 | PT-2 | PT-2 | PT-2 | 10'-0" | GYP. | CEILING PAINT PT-1. |
| GARAGE | EF-1 | WB-1 | PT-2 | PT-2 | PT-2 | PT-2 | 11'-0" | GYP. | CEILING PAINT PT-1. |
| HOPE BEDROOM | WF-1 | WB-1 | PT-2 | F-1 | PT-2 | PT-2 | 10'-6" | GYP. | INSET CEILING 10'-6". CEILING PAINT PT-1 SOUTH WALL FABRIC 1. |
| HOPE BATHROOM | TF-6 | WB-1 | PT-2 | PT-2 | PT-2 | PT-2 | 10'-0" | GYP. | CEILING PAINT PT-1. SHOWER WALLS T-2. FLOOR TF-1 |
| HENRY BEDROOM | WF-1 | WB-1 | PT-2 | PT-2 | PT-2 | PT-2 | 10'-6" | GYP. | INSET CEILING 10'-6". CEILING PAINT PT-1. |
| HENRY BATHROOM | TF-3 | WB-1 | PT-2 | PT-2 | PT-2 | PT-2 | 10'-0" | GYP. | CEILING PAINT PT-1. SHOWER WALLS T-2. FLOOR TF-1 |
| GUEST BEDROOM | WF-1 | WB-1 | PT-3 | PT-3 | PT-3 | PT-3 | 10'-6" | GYP. | INSET CEILING 10'-6". CEILING PAINT PT-1. |
| GUEST BATHROOM | T-2 | WB-1 | PT-2 | PT-2 | PT-2 | PT-2 | 10'-0" | GYP. | CEILING PAINT PT-1. |
| DARK ROOM | EF-1 | WB-1 | PT-2 | PT-2 | PT-2 | PT-2 | 10'-0" | GYP. | CEILING PAINT PT-1. |
| OWNER'S BEDROOM | WF-1 | WB-1 | PT-2 | PT-2 | PT-2 | PT-2 | 10'-6" | GYP. | INSET CEILING 10'-6". CEILING PAINT PT-1. |
| OWNER'S BATHROOM | FLOOR | WB-1 | S-1 | S-2 | PT-2 | PT-2 | 10'-0" | GYP. | CEILING PAINT PT-1. INSET SKYLIGHT. TRANSLUCENT STONE OVER WINDOWS. N. STONE/GREEN WALL |
| MEDITATION ROOM | WF-1 | WB-1 | PT-2 | PT-2 | PT-2 | PT-2 | 10'-0" | GYP. | CEILING PAINT PT-1.INSET SKYLIGHT |



KEATON
901
HEIGHTS
BLVD.
HOUSTON
TX. 77008

PROJECT:

RESIDENTIAL
DESIGN
INDS 2313

| REVISIONS | |
|-----------|--|
| 6 | |
| 5 | |
| 4 | |
| 3 | |
| 2 | |
| 1 | |

DATE:11/24/21

DRAFTED BY:
JACKIE
SCHWAGER

SHEET
CONTENTS:
FINISH
PLANS

SHEET:
ID4-D

FINISH LEGEND

PAINT

- PT-1 MANF: SHERWIN WILLIAMS
STYLE: BASICS
COLOR: ICE CUBE
FINISH: FLAT
- PT-2 MANF: SHERWIN WILLIAMS
STYLE: BASICS
COLOR: ALABASTER
FINISH: EGGSHELL
- PT-3 MANF: SHERWIN WILLIAMS
STYLE: BASICS
COLOR: AUSTERE GRAY
FINISH: EGGSHELL
- PT-4 MANF: SHERWIN WILLIAMS
STYLE: BASICS
COLOR: REPOSE GRAY
FINISH: SGG SHELL
- PT-5 MANF: PORTOLA
STYLE: LIMEWASH
COLOR: HOPE RANCH
FINISH: N/A

WALL BASE

- WB-1 MANF: JOHNSONITE
STYLE: TARKETT
COLOR: WHITE
FINISH: MWO F86

WALL FABRIC

- F-1 MANF: RMCOCO
STYLE: COLORWORKS
COLOR: WEDGEWINKLE
PATTERN: MANCHURIAN
BLOSSOMS

WALL PAPER

- WC-1 MANF: THIBAUT
STYLE: RESOURCE
COLOR: SAND
FINISH: TALUK SISAL

FLOORING

- WF-1 MANF: MANNINGTON
STYLE: RESTORATION HARDWOOD
COLOR: MAPLE
FINISH: HAND SCRAPED 9" PLANK
- TF-1 MANF: DAL TILE
STYLE: MOSAIC
COLOR: LIMESTONE
FINISH: BRUSHED
SIZE: 12" X 12"
- T-2 MANF: DAL TILE
STYLE: LIMESTONE RECTANGLE
COLOR: LIMESTONE
FINISH: BRUSHED
SIZE: 9" X 18"
- TF-3 MANF: ROCKRIDGE
STYLE: STRATUS BLACK
COLOR: SLATE
FINISH: HONED
SIZE 8" X 20"
- TF-4 MANF: AFFINITY
STYLE: KINGS BLUME
COLOR: BLUME WHITE
SIZE: 18" X 18"

WALL STONE

- S-1 MANF: HILL COUNTRY ROCK
STYLE: COBBLE
COLOR: OAKLAHOMA
- S-2 MANF: XAMIEN
STYLE: TRANSLUCENT
COLOR: MARBLE 2" THICK

- TF-5 MANF: ANTIQUE
STYLE: CARREAUX DE CIMENTS FRENCH
COLOR: AUTUMNAL PALLETTE
FINISH: CEMENT
SIZE: 10" X 10"

- TF-6 MANF: AFFINITY
STYLE: OLDKER
COLOR: WHITE/BLUE
FINISH: CEMENT
SIZE: 13" X 13"

- EF-1 MANF: ETHECH
STYLE: QUARTZ
COLOR: QUARRY
FINISH: BLENDED EPOXY FLAKE

SHOWER WALLS

- T-2 MANF: DAL TILE
STYLE: LIMESTONE RECTANGLE
COLOR: LIMESTONE
FINISH: BRUSHED
SIZE: 9" X 18"

SHOWER FLOORS

- TF-1 MANF: DAL TILE
STYLE: MOSAIC
COLOR: LIMESTONE
FINISH: BRUSHED
SIZE: 12" X 12"



KEATON
901
HEIGHTS
BLVD.
HOUSTON
TX: 77008

PROJECT:

RESIDENTIAL
DESIGN
INDS 2313

REVISIONS

| | | |
|---|--|--|
| 6 | | |
| 5 | | |
| 4 | | |
| 3 | | |
| 2 | | |
| 1 | | |

DATE:11/24/21


DRAFTED BY:

JACKIE
SCHWAGER

SHEET
CONTENTS:
FURNITURE
PLANS

SHEET:

ID5-A

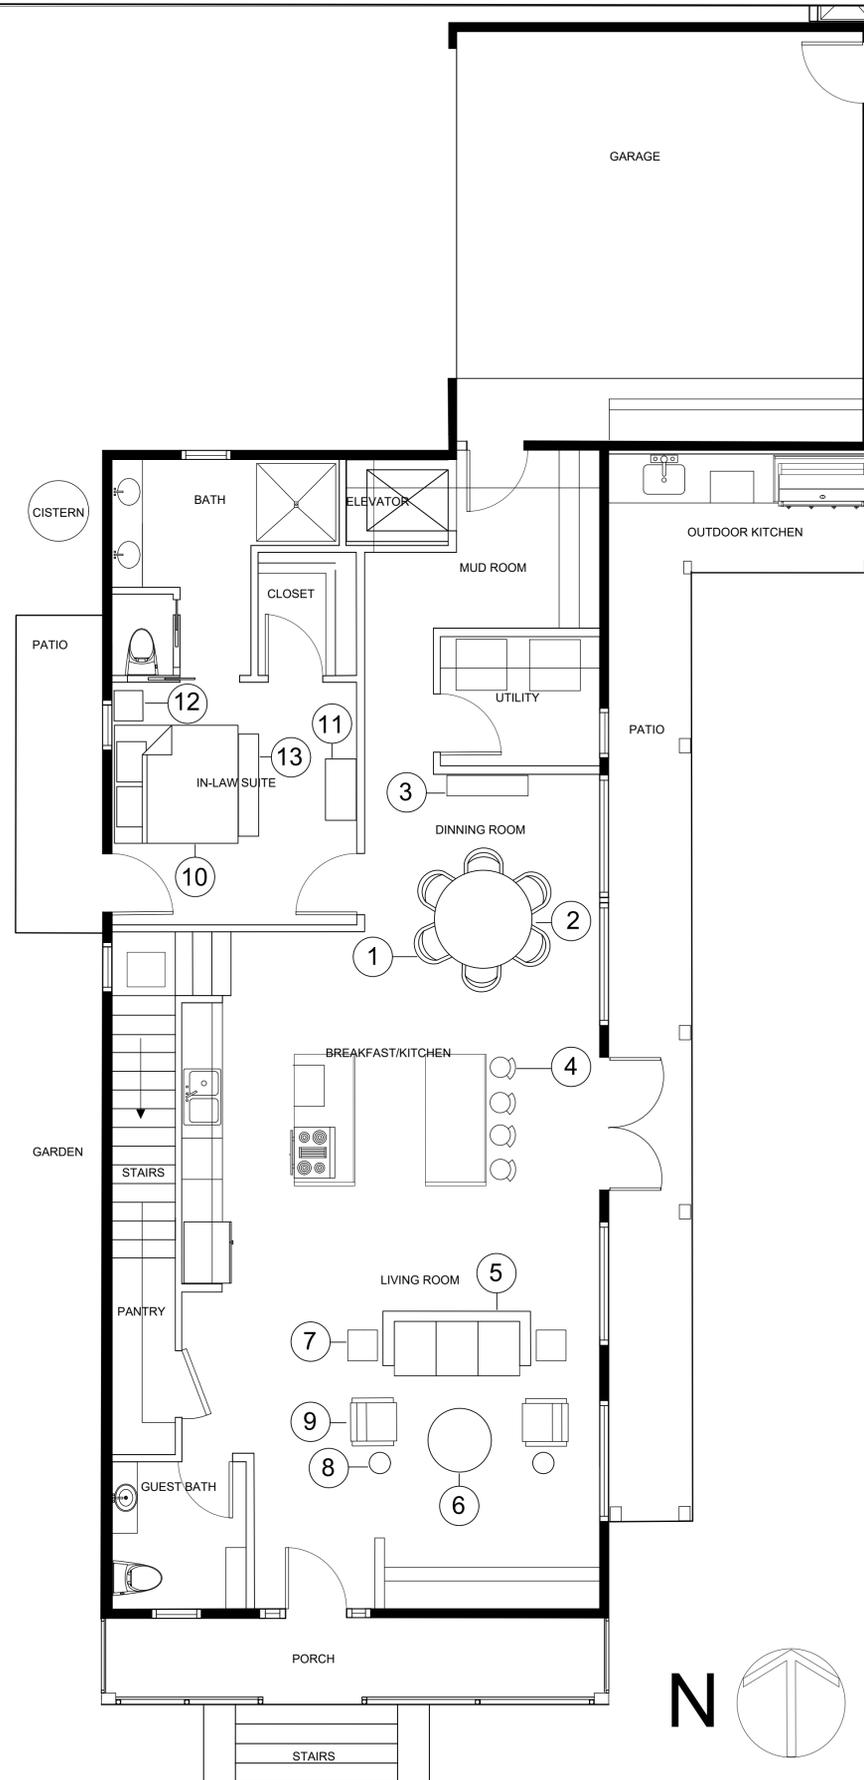

1 PARTITION PLAN FLOOR 1
SCALE 1/4" = 1' - 0"



PROJECT:
 KEATON
 901
 HEIGHTS
 BLVD.
 HOUSTON
 TX. 77008

RESIDENTIAL
 DESIGN
 INDS 2313


| REVISIONS | |
|-----------|--|
| 6 | |
| 5 | |
| 4 | |
| 3 | |
| 2 | |
| 1 | |

DATE: 11/24/21

DRAFTED BY:
 JACKIE
 SCHWAGER

SHEET
 CONTENTS:
 FURNITURE
 PLANS

SHEET:
 ID5-B

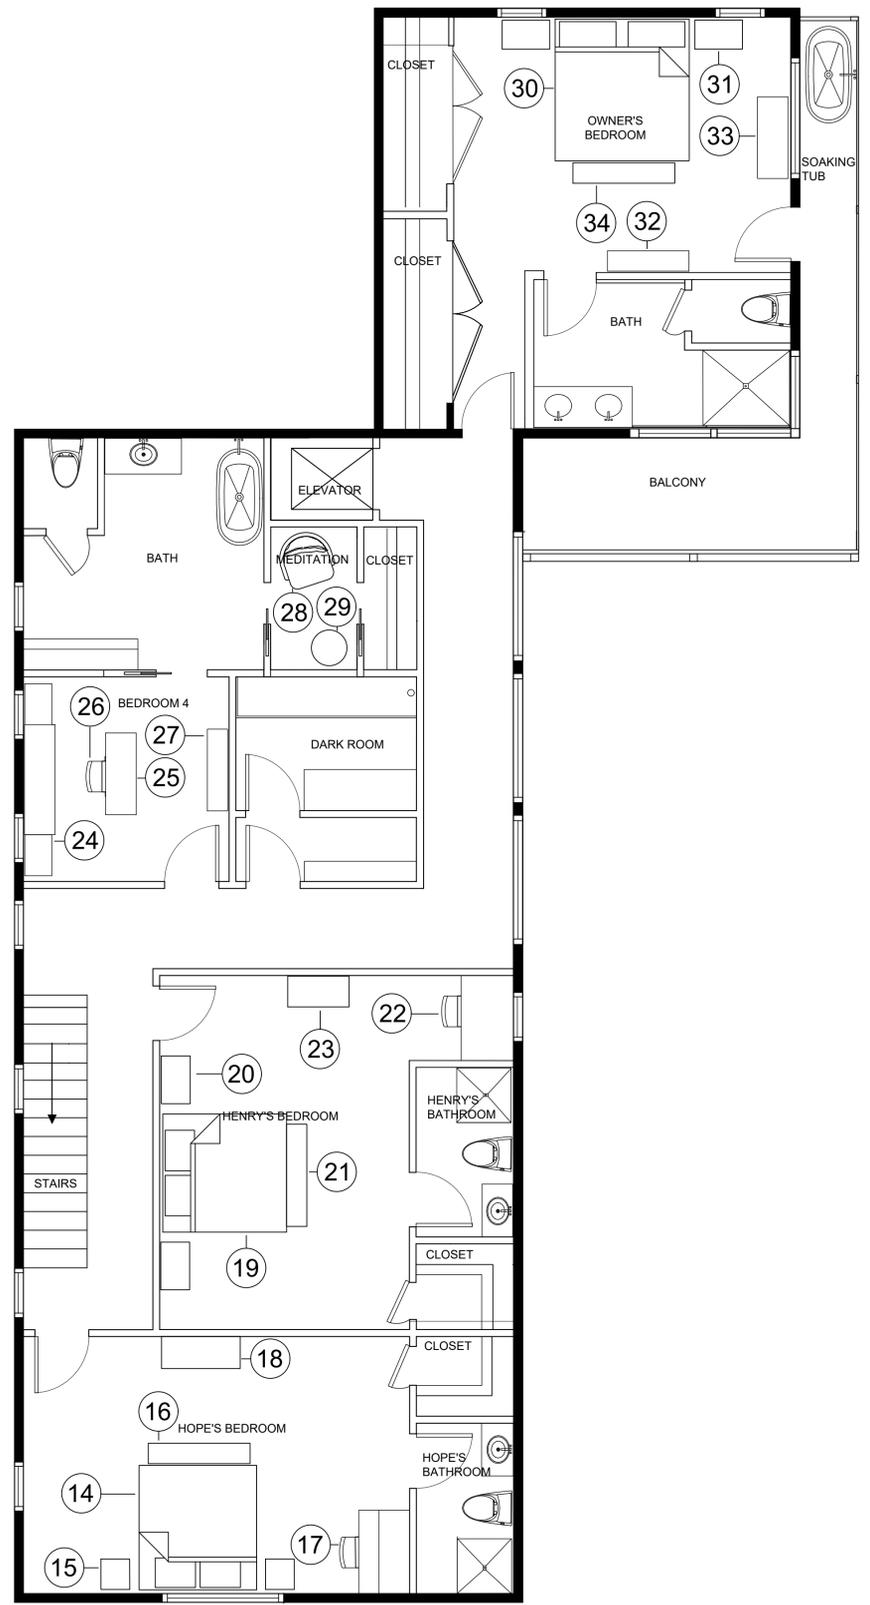

1 PARTITION PLAN FLOOR 2
 SCALE 1/4" = 1' - 0"



FURNITURE SCHEDULE

| KEY | QUANTITY | NAME | DESCRIPTION |
|-----|----------|---------------------------------------|---|
| 1 | 6 | SERENA AND LILY GRACE ARMCHAIR | BLUE PERFORMANCE SUEDE DRIFTWOOD LEGS 22"WX25"D |
| 2 | 1 | SERENA AND LILY TERRACE DINNING TABLE | DRIFTWOOD 31"HX55"W |
| 3 | 1 | YUMAN ARMONIA SIDEBOARD | RECLAIMED WOOD 31"HX52"WX19"D |
| 4 | 4 | BERNHARDT KEMP | COUNTER STOOL 23"WX22"DX36"H |
| 5 | 1 | SERENA AND LILY NORFOLK SOFA | BASKETWEVE CHALK 84"WX43"DX33"H |
| 6 | 1 | THOMAS BINA WOOD COFFEE TABLE | RECLAIMED POPLAR WOOD 36"WX36"DX17"H |
| 7 | 2 | HOOKEE SURFRIDER END TABLE | STONE TOP IRON BASE 18"WX18"DX25"H |
| 8 | 2 | PHILLIPS COLLECTION ACCENT TABLE | RECLAIMED POPLAR WOOD 18"HX12"WX12"D |
| 9 | 2 | HOOKEE FAIRFIELD CHAIR | LEATHER LIGHT BROWN 31"HX27"WX30"D |
| 10 | 1 | BERNHARDT LOGAN BED | DISTRESSED BROWN OAK QUEEN 60"HX64"W84"L |
| 11 | 1 | BERNHARDT CLARENDON DRESSER | BROWN OAK DISTRESSED WOOD 60"WX39"HX20"D |
| 12 | 1 | BERNHARDT LOGAN NIGHTSTAND | SQUARE 2 DRAWER NIGHTSTAND 30"HX18"WX18"D DISTRESSED WOOD |
| 13 | 1 | SARRIED LTD. COLOGNE BENCH | LIGHT BROWN LEATHER 52"WX16"DX20"H |
| 14 | 1 | MADE GOODS JANELLE CANOPY BED | WHITE CANOPY METAL 82"LX63"WX108"H |
| 15 | 2 | MADE GOODS MARRIS NIGHTSTANDS | WHITE BELGIAN FAUX LINEN 28"HX18"WX18"D |
| 16 | 1 | MADE GOODS LEX BENCH | CLEAR ACRYLIC RMCOCO MANCHURIAN FABRIC 52"WX18"DX21"H |
| 17 | 1 | MADE GOODS MONACO CHAIR | LUCITE AND MONGOLIAN LAMB FUR 30"HX24"WX18"D |
| 18 | 1 | MADE GOODS MARIS DRESSER | BLUE BELGIAN FEAU LINEN 48"LX20"WX34"H |
| 19 | 1 | MADE GOODS SLOANE BED | QUEEN GRAY FAUX SHAGREEN 86"LX63"WX60"H |
| 20 | 2 | MADE GOODS GADNER NIGHTSTANDS | GRAY FAUX SHAGREEN 18"LX18"WX28"H |
| 21 | 1 | MADE GOODS JOVAN BENCH | BRONZE IRON AND BLACK LEATHER 50"WX18"DX19"H |
| 22 | 1 | MADE GOODS GEORGE CHAIR | BLACK LAQUER 24"WX20"DX38"H |
| 23 | 1 | MADE GOODS LORENZ DRESSER | ZINC METAL 48"LX23"WX32"H |
| 24 | 1 | LANE MURPHY BED | QUEEN WHITE MAPLE 66"WX87"HX18"D |
| 25 | 1 | FAIRFIELD WRITING DESK | GOLD AND WHITE 30"HX58"WX30"D |
| 26 | 1 | JONATHAN ADLER GOLDFINGER CHAIR | OATMEAL AND GOLD 24"WX20"DX38"H |
| 27 | 1 | MADE GOODS ALENE DRESSER | IVORY FAUX LINEN 48"LX20"WX34"H |
| 28 | 1 | SERENA AND LILY ELM SWIVEL CHAIR | GARDENSIDE LINEN 31"HX28"WX30"D |
| 29 | 1 | SERENA AND LILY POUF | MOROCCAN WHITE POUF 20"WX12"H |
| 30 | 1 | MADE GOODS DUSTIN BED | INLAID NATURAL BONE RESIN GRAY KING 85"LX81"WX55"H |
| 31 | 2 | MADE GOODS MIA NIGHTSTANDS | ANTIQUUE MIRROR 30"LX18"WX28"H |
| 32 | 1 | MADE GOODS JARIN DRESSER | MOSS FAUX BELGIAN LINEN 60"LX18"W28"H |
| 33 | 1 | MADE GOODS JARIN CHEST | LT.GRAY FAUX BELGIAN LINEN COFFEE BAR 36"LX18"WX28"H |
| 34 | 1 | MADE GOODS MIRANDA BENCH | NATURAL BONE GRAY RESIN 48"WX18"DX20"H |

PROJECT:
 KEATON
 901
 HEIGHTS
 BLVD.
 HOUSTON
 TX: 77008

RESIDENTIAL
 DESIGN
 INDS 2313

REVISIONS

| | | |
|---|--|--|
| 6 | | |
| 5 | | |
| 4 | | |
| 3 | | |
| 2 | | |
| 1 | | |

DATE:11/24/21


DRAFTED BY:

JACKIE
 SCHWAGER


SHEET
 CONTENTS:
 FURNITURE
 PLANS

SHEET:

ID5-C

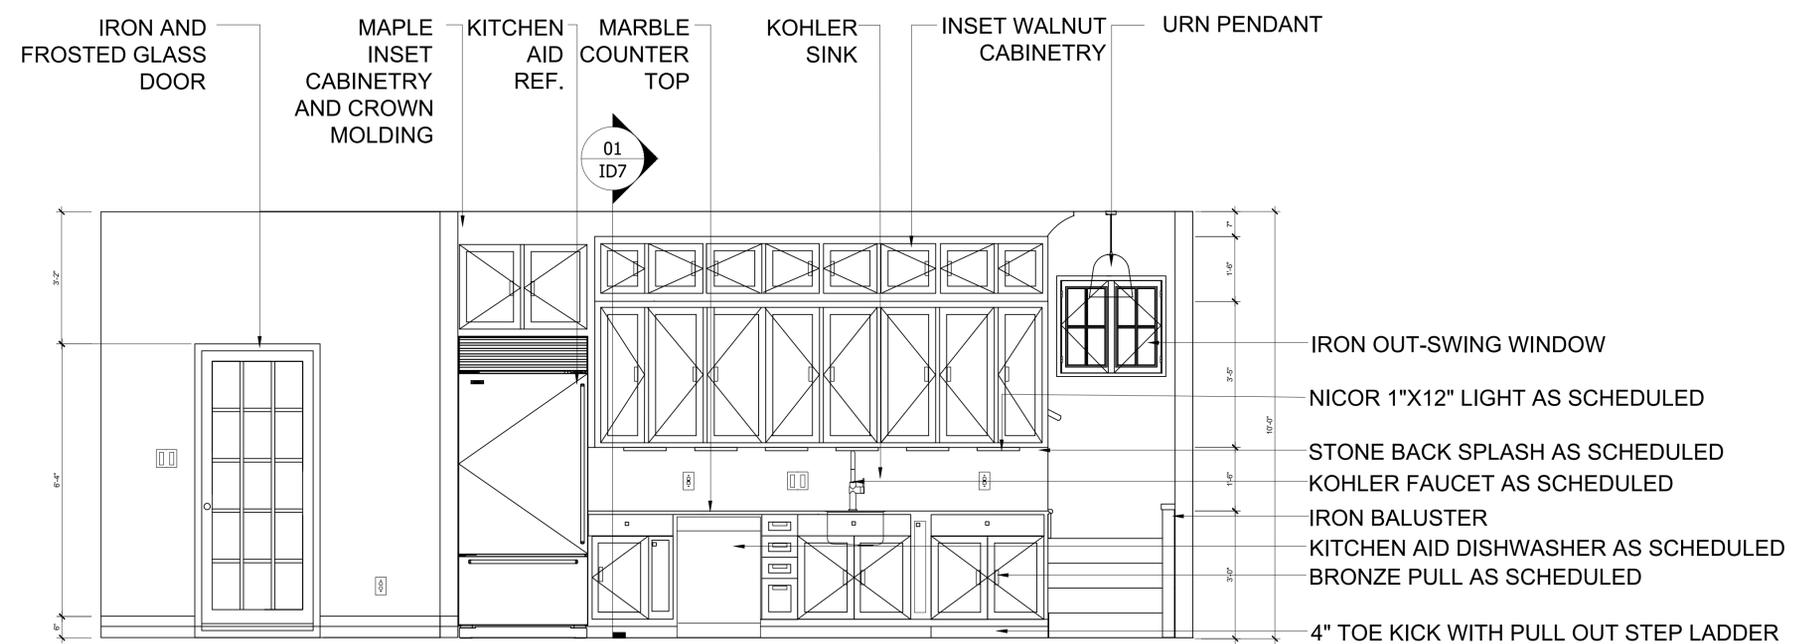

1 ELEVATION KITCHEN
SCALE 1/2" = 1' - 0"

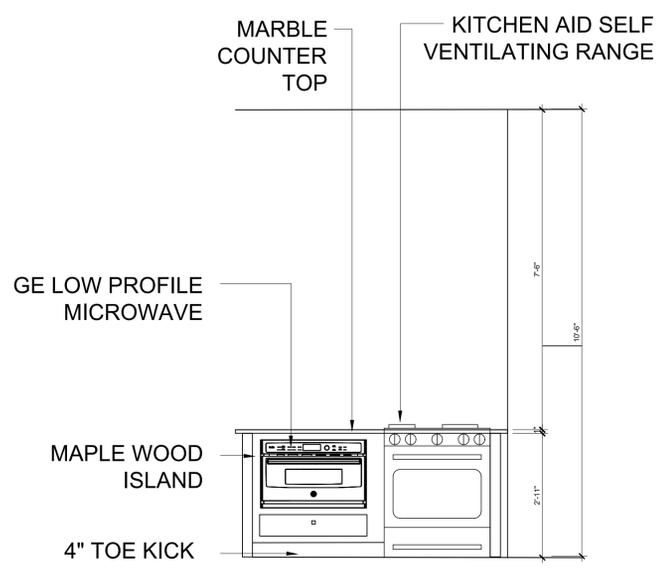

2 ELEVATION KITCHEN RANGE ISLAND
SCALE 1/2" = 1' - 0"

PROJECT:
KEATON
901
HEIGHTS
BLVD.
HOUSTON
TX. 77008

RESIDENTIAL
DESIGN
INDS 2313

| REVISIONS | |
|-----------|--|
| 6 | |
| 5 | |
| 4 | |
| 3 | |
| 2 | |
| 1 | |

DATE:11/24/21

DRAFTED BY:
JACKIE
SCHWAGER

SHEET
CONTENTS:
ELEVATIONS

SHEET:
ID6-A



PROJECT:
KEATON
901
HEIGHTS
BLVD.
HOUSTON
TX. 77008

RESIDENTIAL
DESIGN
INDS 2313


| REVISIONS | |
|-----------|--|
| 6 | |
| 5 | |
| 4 | |
| 3 | |
| 2 | |
| 1 | |

DATE:11/24/21


DRAFTED BY:
JACKIE
SCHWAGER

SHEET
CONTENTS:
ELEVATIONS

SHEET:
ID6-B

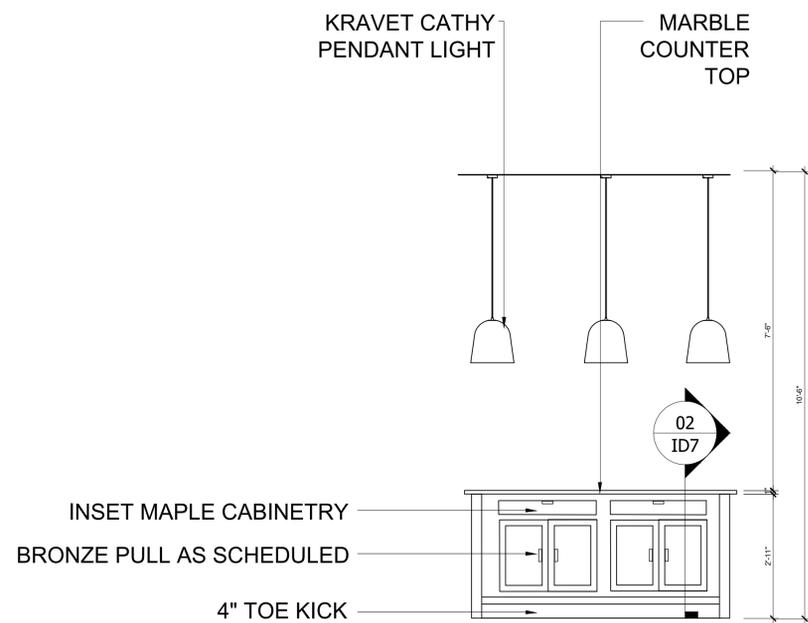

1 ELEVATION KITCHEN SEATING ISLAND
BACK VIEW
SCALE 1/2" = 1' - 0"

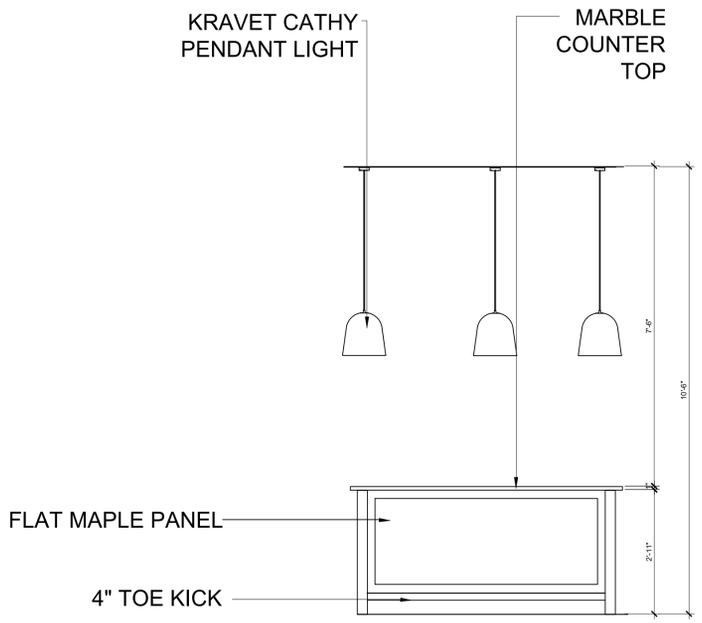

2 ELEVATION KITCHEN SEATING ISLAND
FRONT VIEW
SCALE 1/2" = 1' - 0"



PROJECT:
 KEATON
 901
 HEIGHTS
 BLVD.
 HOUSTON
 TX. 77008

RESIDENTIAL
 DESIGN
 INDS 2313

REVISIONS

| | | |
|---|--|--|
| 6 | | |
| 5 | | |
| 4 | | |
| 3 | | |
| 2 | | |
| 1 | | |


DATE: 11/24/21

DRAFTED BY:
 JACKIE
 SCHWAGER

SHEET
 CONTENTS:
 ELEVATIONS

SHEET:
 ID6-C


SOLID MAPLE DISTRESSED CROWN MOLDING
 SOFT CLOSE DRAWER
 BRONZE PULL AS SCHEDULED
 SOLID MAPLE DISTRESSED NON BEADED INSET DOORS

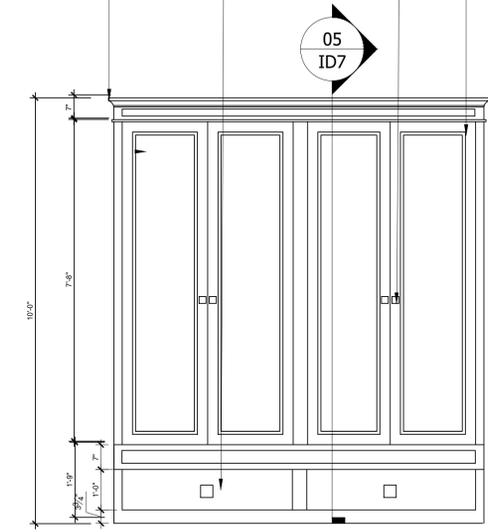

MUDROOM MILLWORK ELEVATION


1
 SCALE 1/2" = 1' - 0"

HIDDEN HINGE
 SWORD FERN

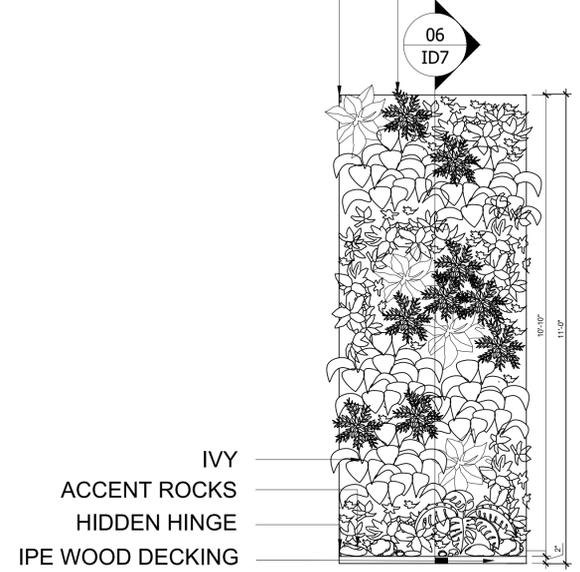

EXTERIOR LIVEWALL ELEVATION


1
 SCALE 1/2" = 1' - 0"

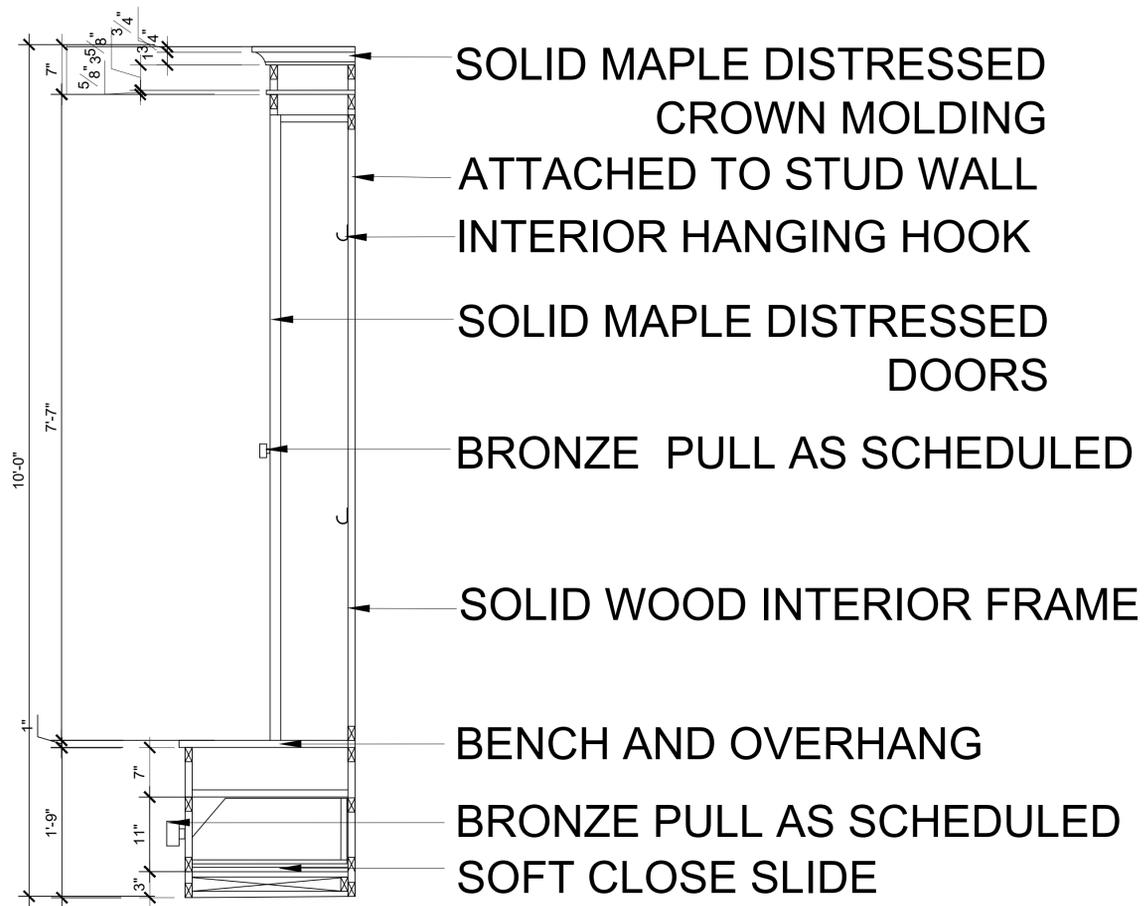

MUDROOM MILLWORK DETAIL

1

SCALE 1" = 1' - 0"

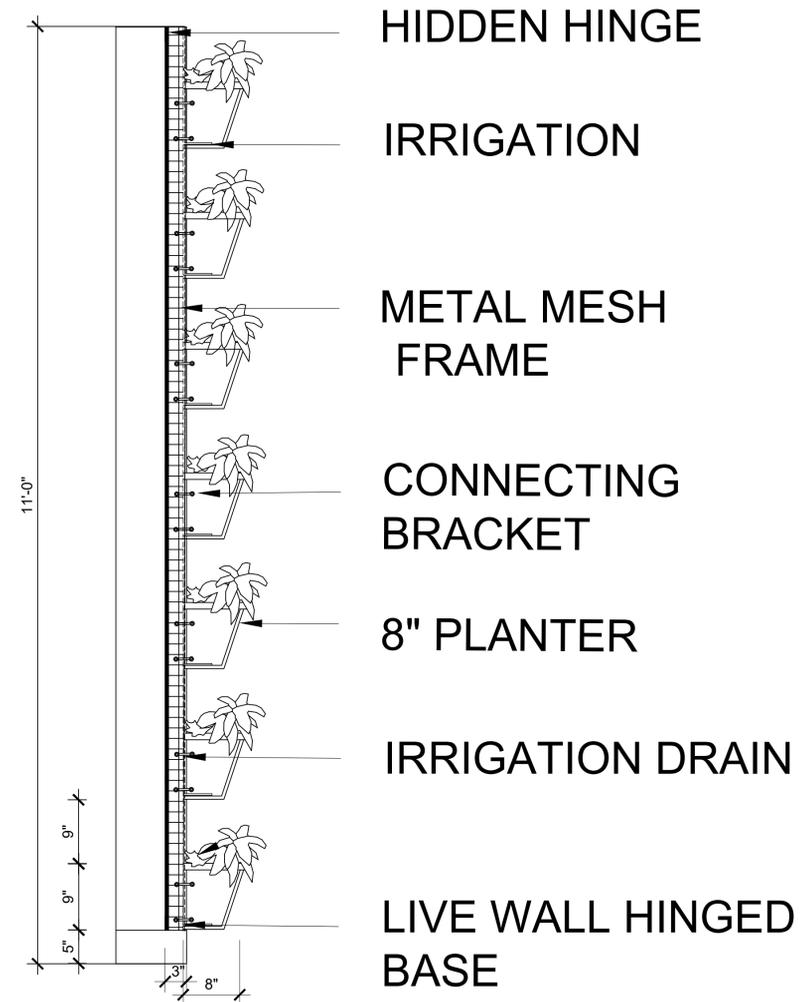

LIVEWALL SECTION

2

SCALE 1" = 1' - 0"



PROJECT:
KEATON
901
HEIGHTS
BLVD.
HOUSTON
TX. 77008

RESIDENTIAL
DESIGN
INDS 2313

REVISIONS

| | | |
|---|--|--|
| 6 | | |
| 5 | | |
| 4 | | |
| 3 | | |
| 2 | | |
| 1 | | |

DATE: 11/24/21

DRAFTED BY:

JACKIE
SCHWAGER

SHEET
CONTENTS:

SECTIONS

SHEET:

ID7-A



KEATON
901
HEIGHTS
BLVD.
HOUSTON
TX 77008

PROJECT:

RESIDENTIAL
DESIGN

INDS 2313

REVISIONS

| | | |
|---|--|--|
| 6 | | |
| 5 | | |
| 4 | | |
| 3 | | |
| 2 | | |
| 1 | | |

DATE:11/24/21

DRAFTED BY:


JACKIE
SCHWAGER

SHEET
CONTENTS:

SECTIONS

SHEET:


ID7-B

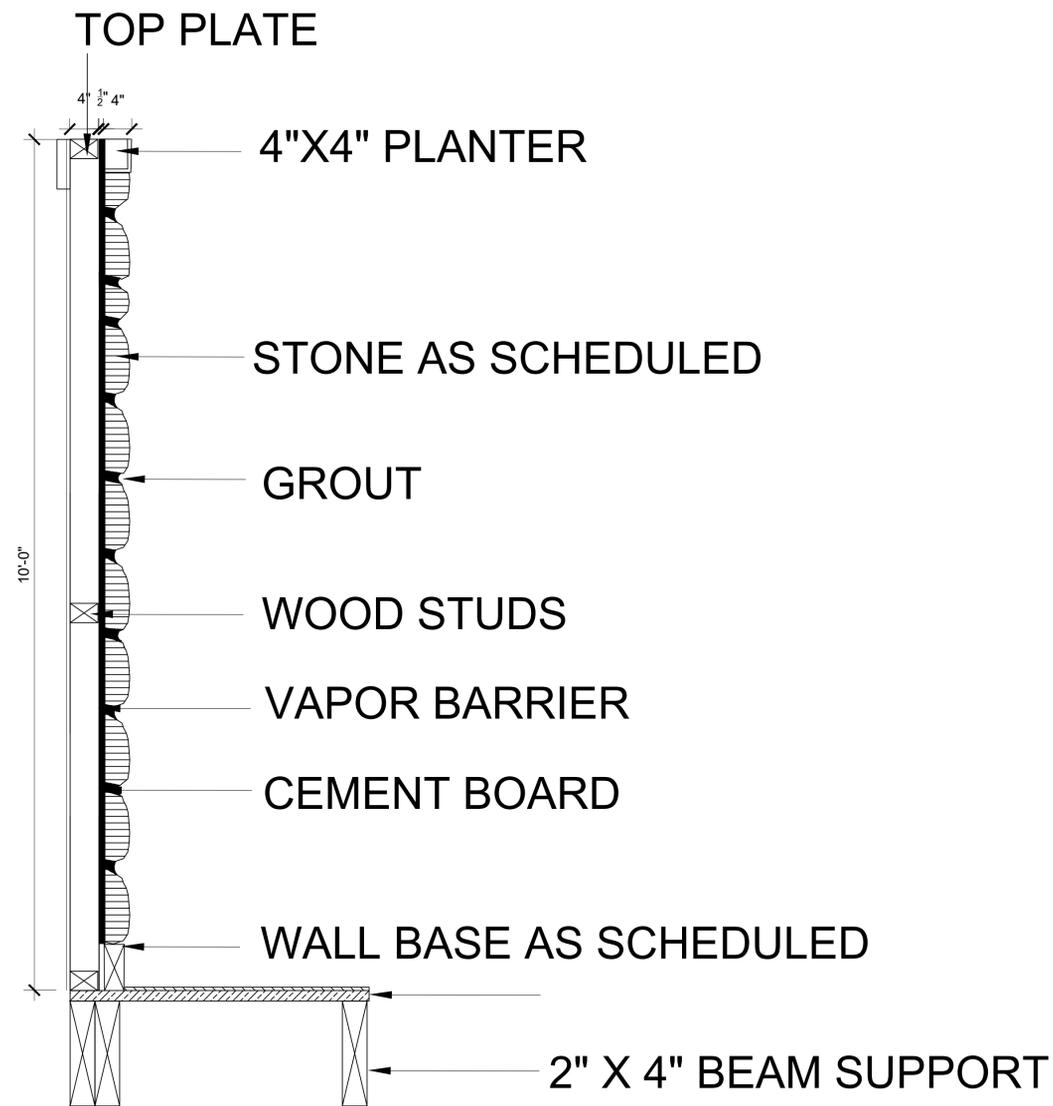

OWNER BATH STONE WALL SECTION

1

SCALE 1" = 1' - 0"

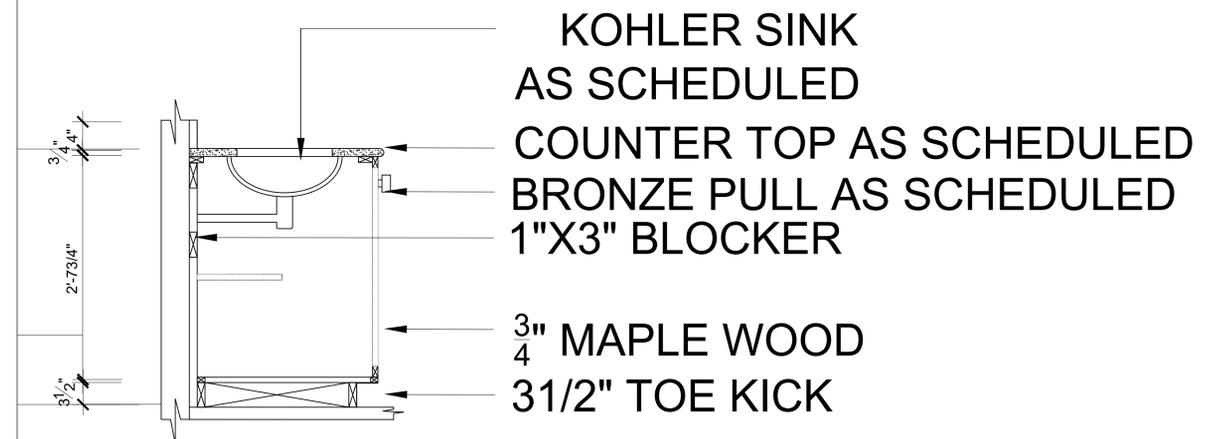

OWNER BATH VANITY SECTION

2

SCALE 1" = 1' - 0"



KEATON
901
HEIGHTS
BLVD.
HOUSTON
TX. 77008

PROJECT:

RESIDENTIAL
DESIGN
INDS 2313

REVISIONS

| | | |
|---|--|--|
| 6 | | |
| 5 | | |
| 4 | | |
| 3 | | |
| 2 | | |
| 1 | | |

DATE:

DRAFTED BY:


JACKIE
SCHWAGER

SHEET
CONTENTS:

SECTIONS

SHEET:


ID7-C

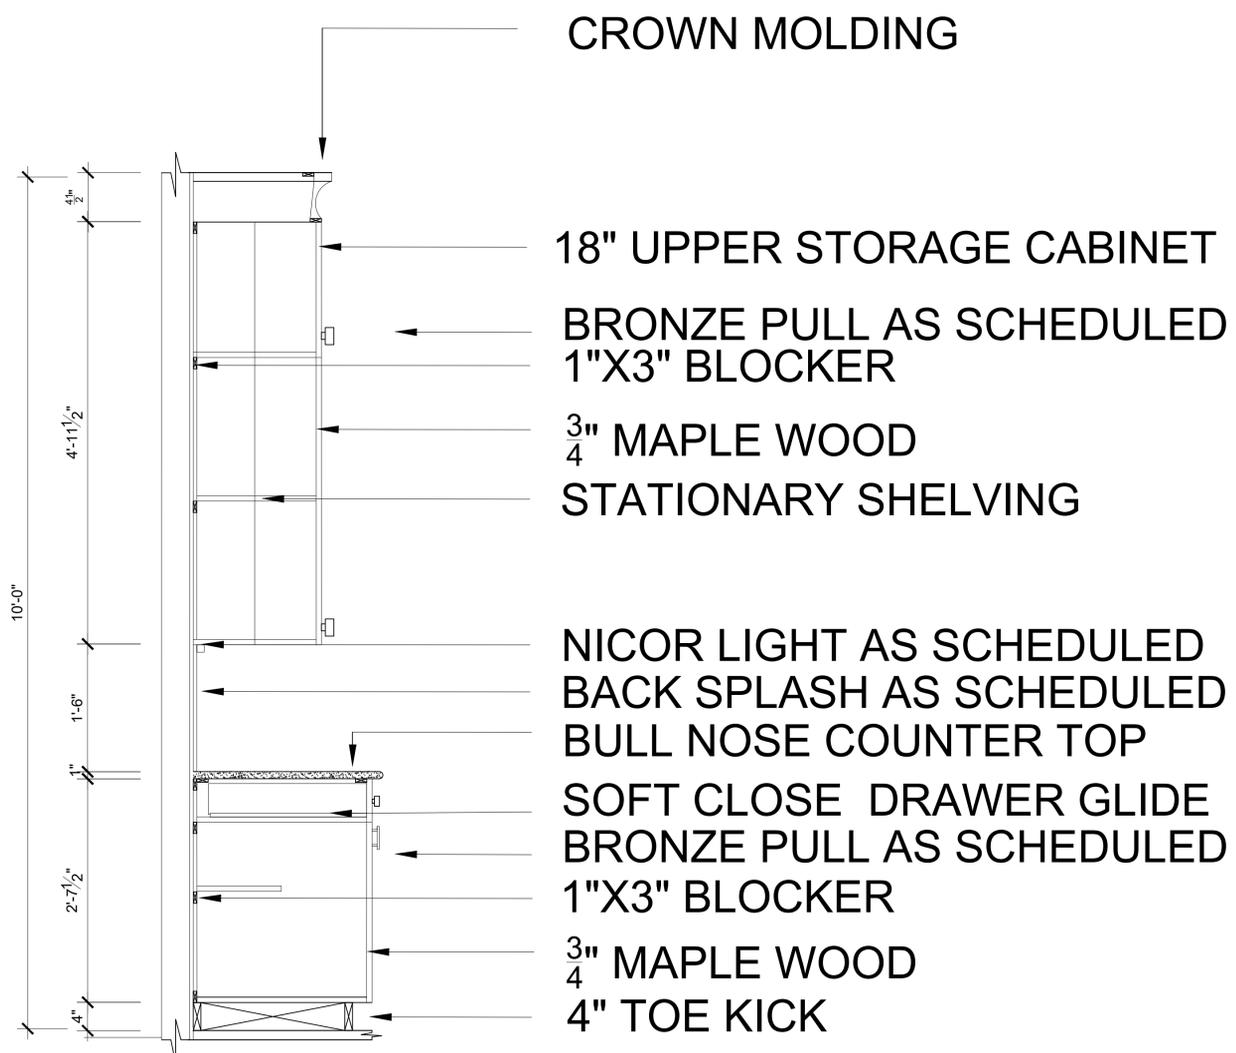

UPPER AND LOWER CABINET SECTION

1

SCALE 1" = 1' - 0"

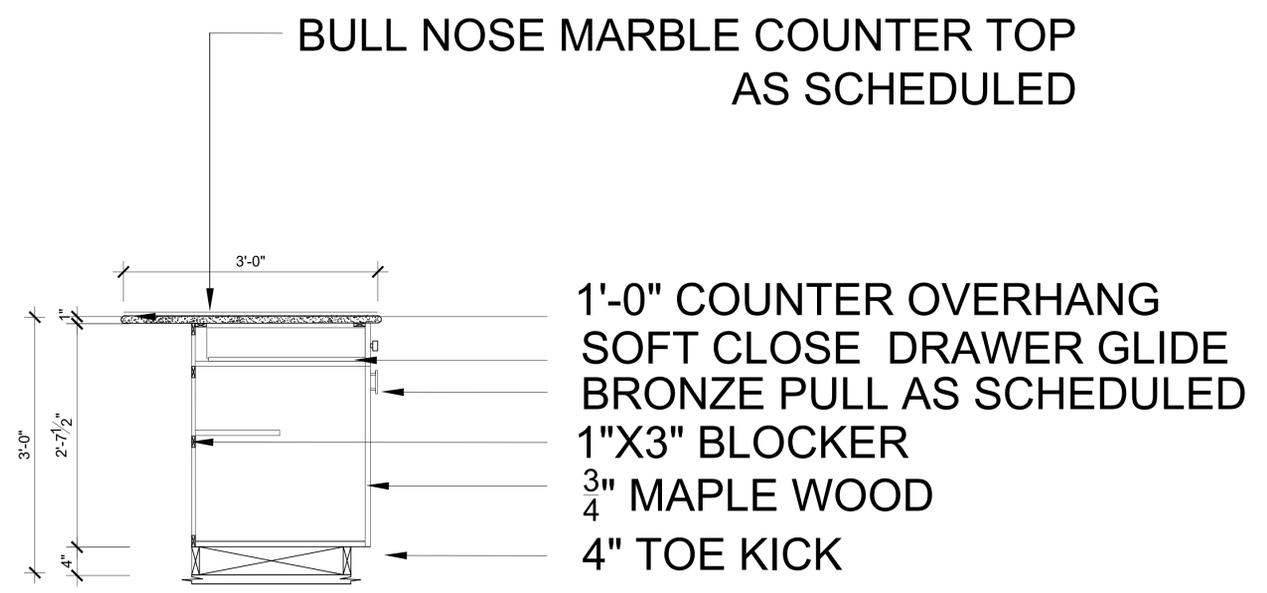

KITCHEN ISLAND SECTION

2

SCALE 1" = 1' - 0"



PROJECT:
 KEATON
 901
 HEIGHTS
 BLVD.
 HOUSTON
 TX. 77008

RESIDENTIAL
 DESIGN
 INDS 2313


| REVISIONS | | |
|-----------|--|--|
| 6 | | |
| 5 | | |
| 4 | | |
| 3 | | |
| 2 | | |
| 1 | | |

DATE: 11/24/21

DRAFTED BY:
 JACKIE
 SCHWAGER

SHEET
 CONTENTS:
 EXTERIOR
 PLAN

SHEET:
 ID8

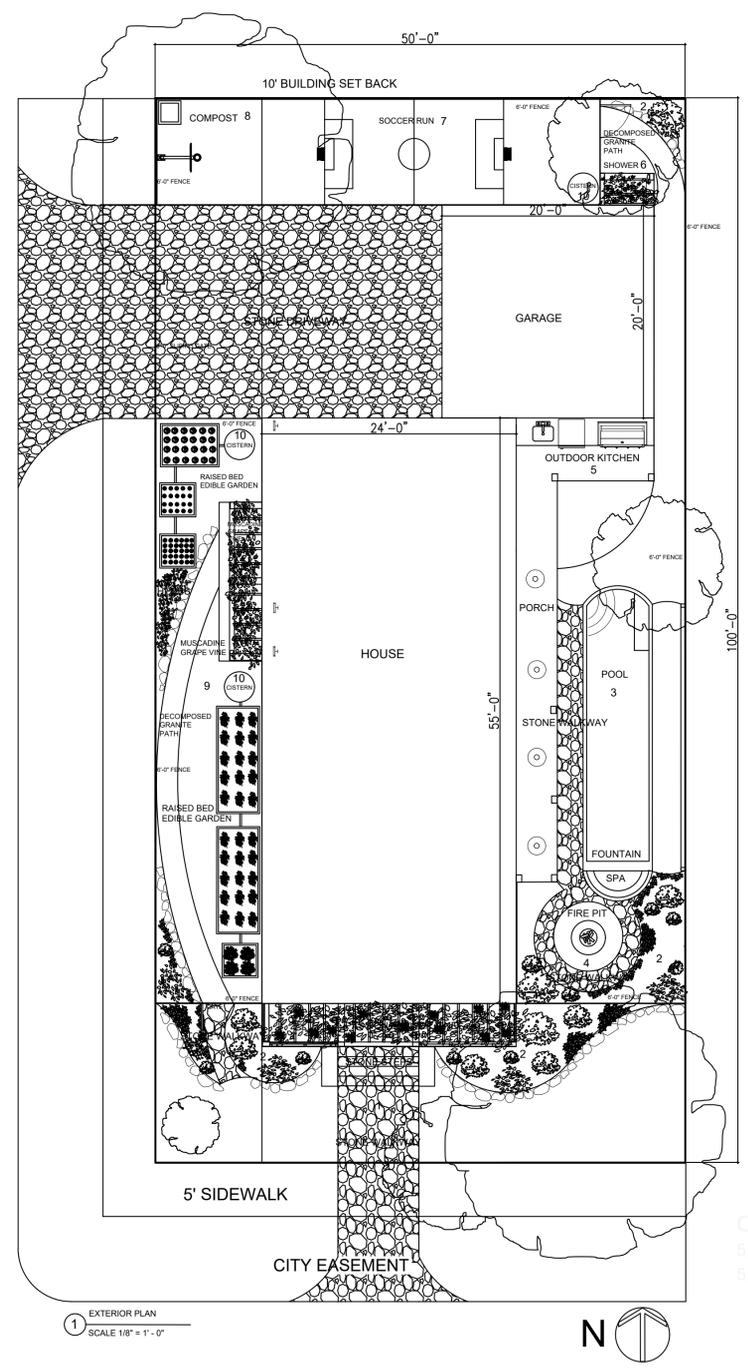

| LEGEND | |
|--------|------------------|
| 1 | STONE WALKWAY |
| 2 | FLOWER/HERB BEDS |
| 3 | POOL |
| 4 | FIRE PIT |
| 5 | KITCHEN |
| 6 | SHOWER |
| 7 | SOCCER RUN |
| 8 | COMPOST |
| 9 | GARDEN |
| 10 | CISTERN |

COH - IMPERVIOUS PERCENTAGE CALCULATION:
 5,000 SF LOT
 5,000 X 85% = 3,250 SF ALLOWABLE COVERAGE